

1st Floor 2134 Sq Ft
2nd Floor 1138 Sq Ft
3272 Square Feet

COPYRIGHT 2008 JAMES CRAIG BUILDERS INC.
IT IS UNLAWFUL FOR ANYONE TO USE OR
REPRODUCE BY ANY MEANS ALL OR ANY
PORTION OF THESE CONSTRUCTION DOCUMENTS
WITHOUT THE EXPRESSED WRITTEN PERMISSION
OF JAMES CRAIG BUILDERS INC.
JAMES CRAIG BUILDERS INC. RESERVES THE RIGHT TO
USE ALL OR PARTS OF THE PLANS IN THE FUTURE

DESIGNED & BUILT BY
James Craig Builders Inc.
12229 W NORTH AVE PHONE (414) 771-5563
WAUWATOSA, WI 53226 FAX (414) 771-7522
www.jamescraigbuilders.com

Customer: 1.5 Story Plan


Model: Custom

Date: 4-21-2010

Rev. Date:



FRONT ELEVATION

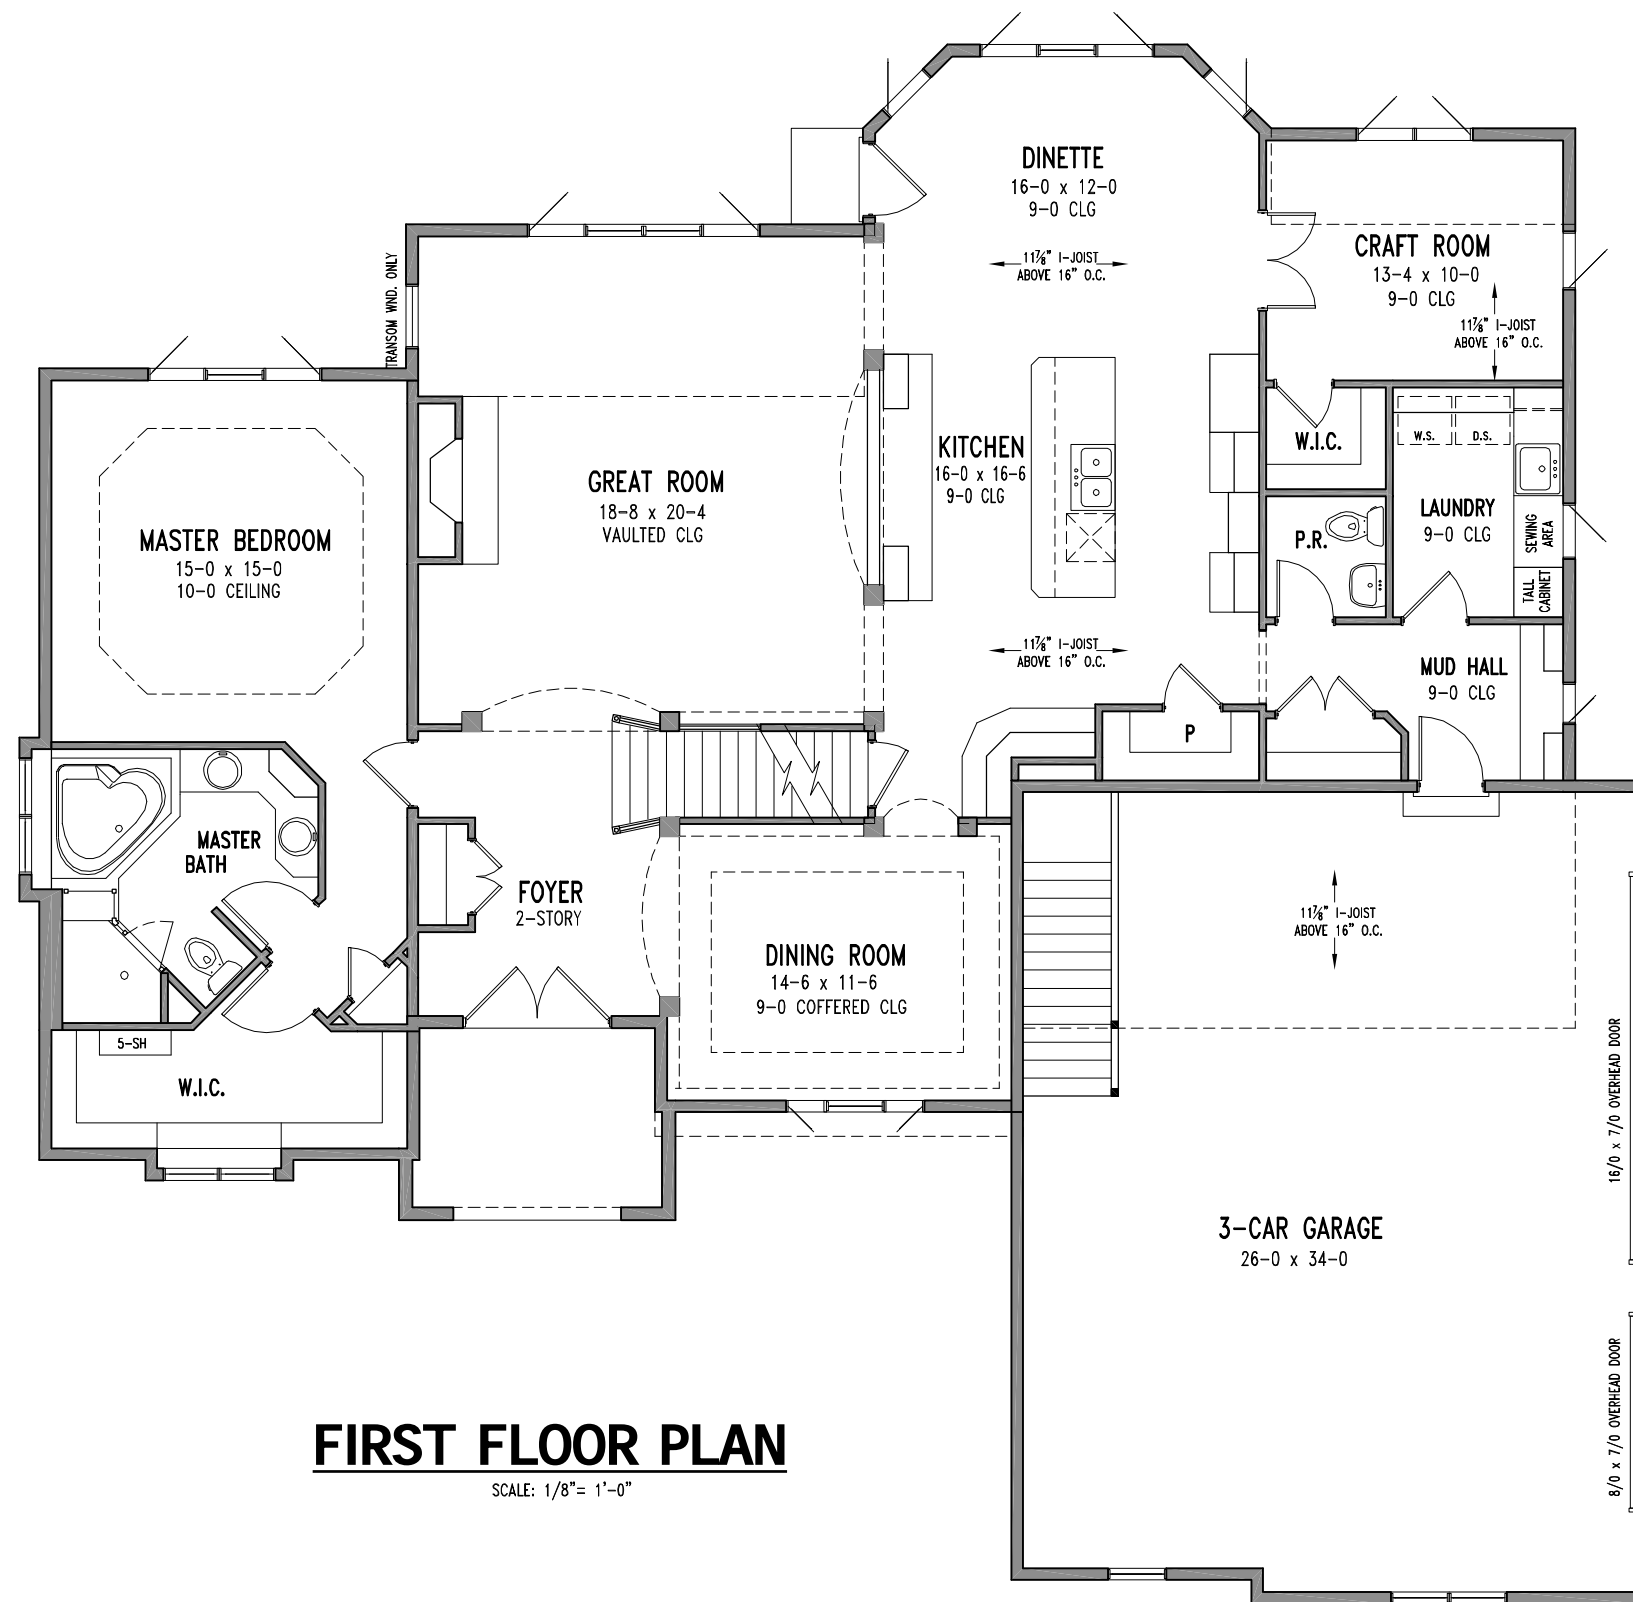


FIRST FLOOR PLAN
SCALE: 1/8" = 1'-0"

1st Floor 2134 Sq Ft
2nd Floor 1138 Sq Ft
3272 Square Feet

COPYRIGHT 2008 JAMES CRAIG BUILDERS INC.
IT IS UNLAWFUL FOR ANYONE TO USE OR
REPRODUCE BY ANY MEANS ALL OR ANY
PORTION OF THESE CONSTRUCTION DOCUMENTS
WITHOUT THE EXPRESSED WRITTEN PERMISSION
OF JAMES CRAIG BUILDERS INC.
JAMES CRAIG BUILDERS INC. RESERVES THE RIGHT TO
USE ALL OR PARTS OF THE PLANS IN THE FUTURE

DESIGNED & BUILT BY
James Craig Builders Inc.
12229 W NORTH AVE PHONE (414) 771-5563
WAUWATOSA, WI 53226 FAX (414) 771-7522
www.jamescraigbuilders.com

Customer: 1.5 Story Plan	Model: Custom	Date: 4-21-2010	Rev.Date: .
--------------------------	---------------	-----------------	-------------

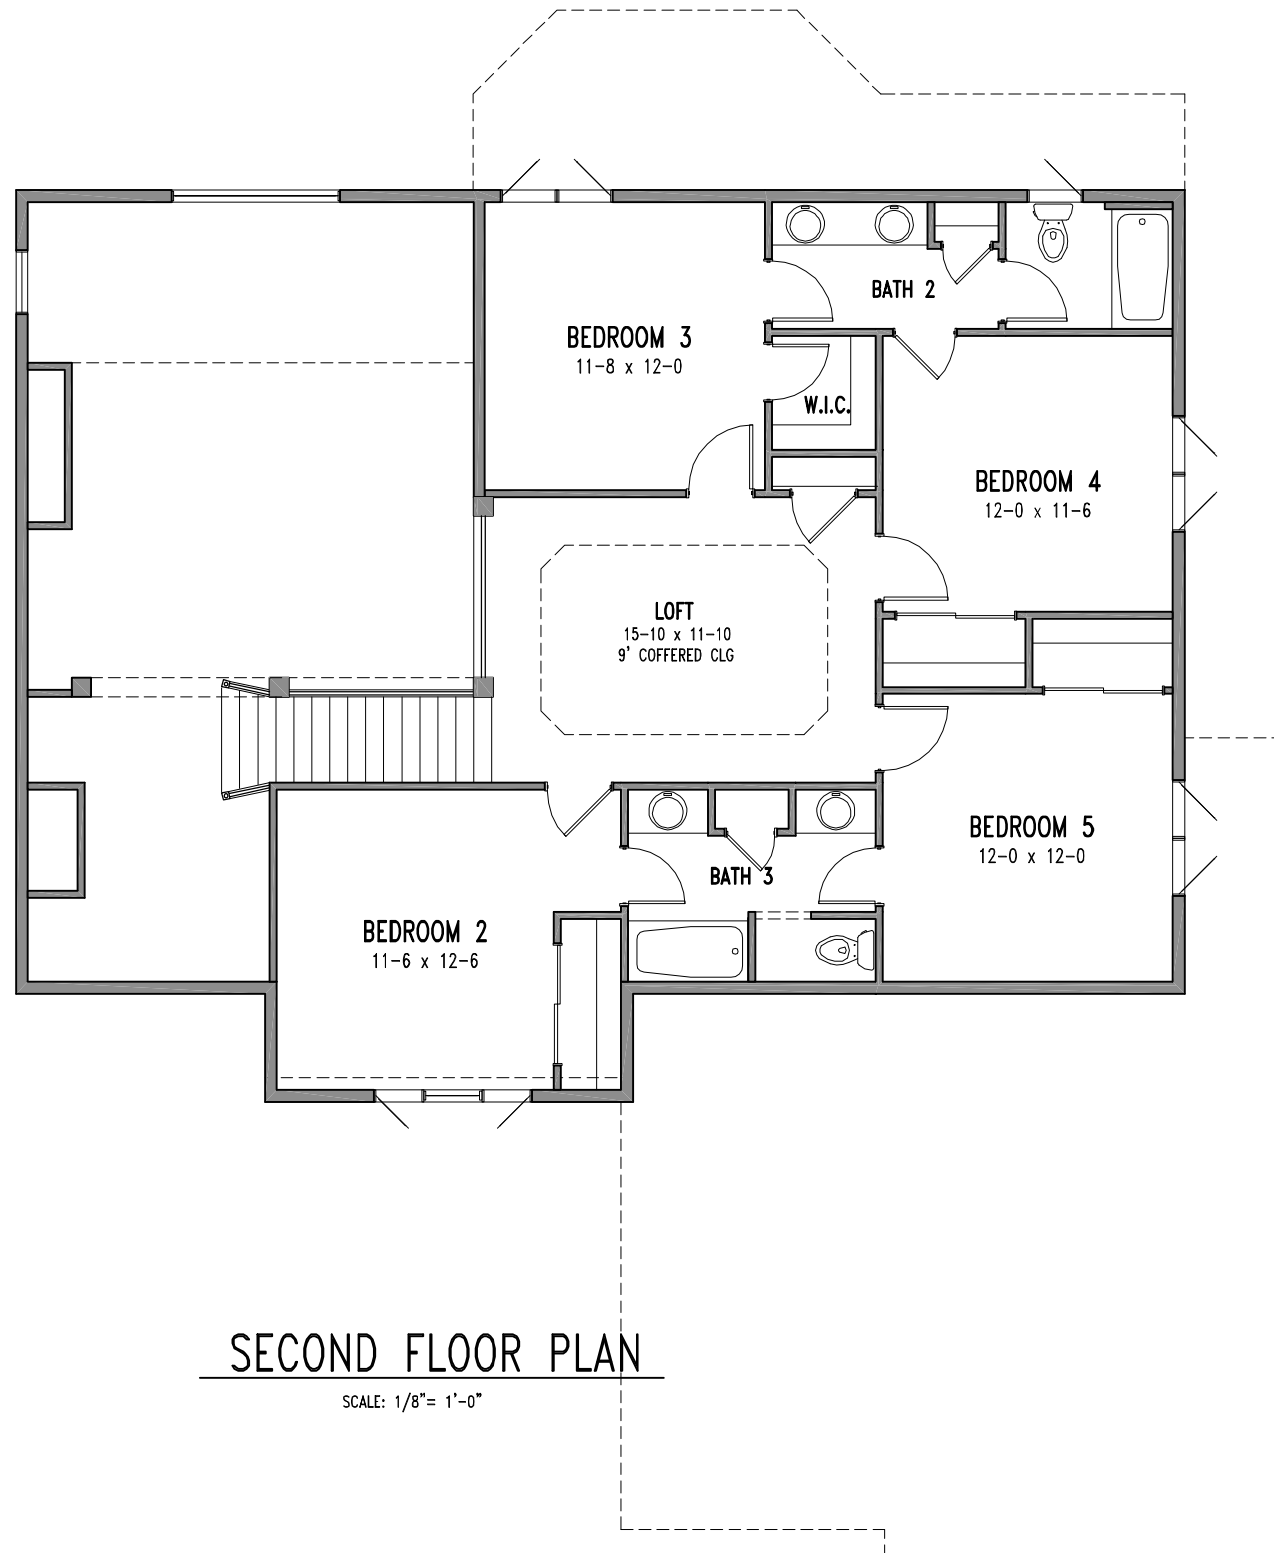

SECOND FLOOR PLAN
SCALE: 1/8" = 1'-0"

1st Floor 2134 Sq Ft
2nd Floor 1138 Sq Ft
3272 Square Feet

Customer: 1.5 Story Plan

Model: Custom

Date: 4-21-2010

Rev.Date: .

DESIGNED & BUILT BY
James Craig Builders Inc.
12229 W NORTH AVE
WAUWATOSA, WI 53226
PHONE (414) 771-5563
FAX (414) 771-7522
www.jamescraigbuilders.com

COPYRIGHT 2008 JAMES CRAIG BUILDERS INC.
IT IS UNLAWFUL FOR ANYONE TO USE OR
REPRODUCE BY ANY MEANS ALL OR ANY
PORTION OF THESE CONSTRUCTION DOCUMENTS
WITHOUT THE EXPRESSED WRITTEN PERMISSION
OF JAMES CRAIG BUILDERS INC.
JAMES CRAIG BUILDERS INC. RESERVES THE RIGHT TO
USE ALL OR PARTS OF THE PLANS IN THE FUTURE