

SCALE: 1/8" = 1' - 0"
ROOM DIMENSIONS
ARE APPROXIMATE




FRONT ELEVATION

An exclusive design by
JAMES CRAIG BUILDERS, INC.
12229 WEST NORTH AVENUE WAUWATOSA, WI 53226

SCALE: 1/8" = 1' - 0"
ROOM DIMENSIONS
ARE APPROXIMATE

SQUARE FOOTAGE:


FIRST : 2,392
SECOND: 923
LOWER LEVEL: NA
TOTAL: 3,315

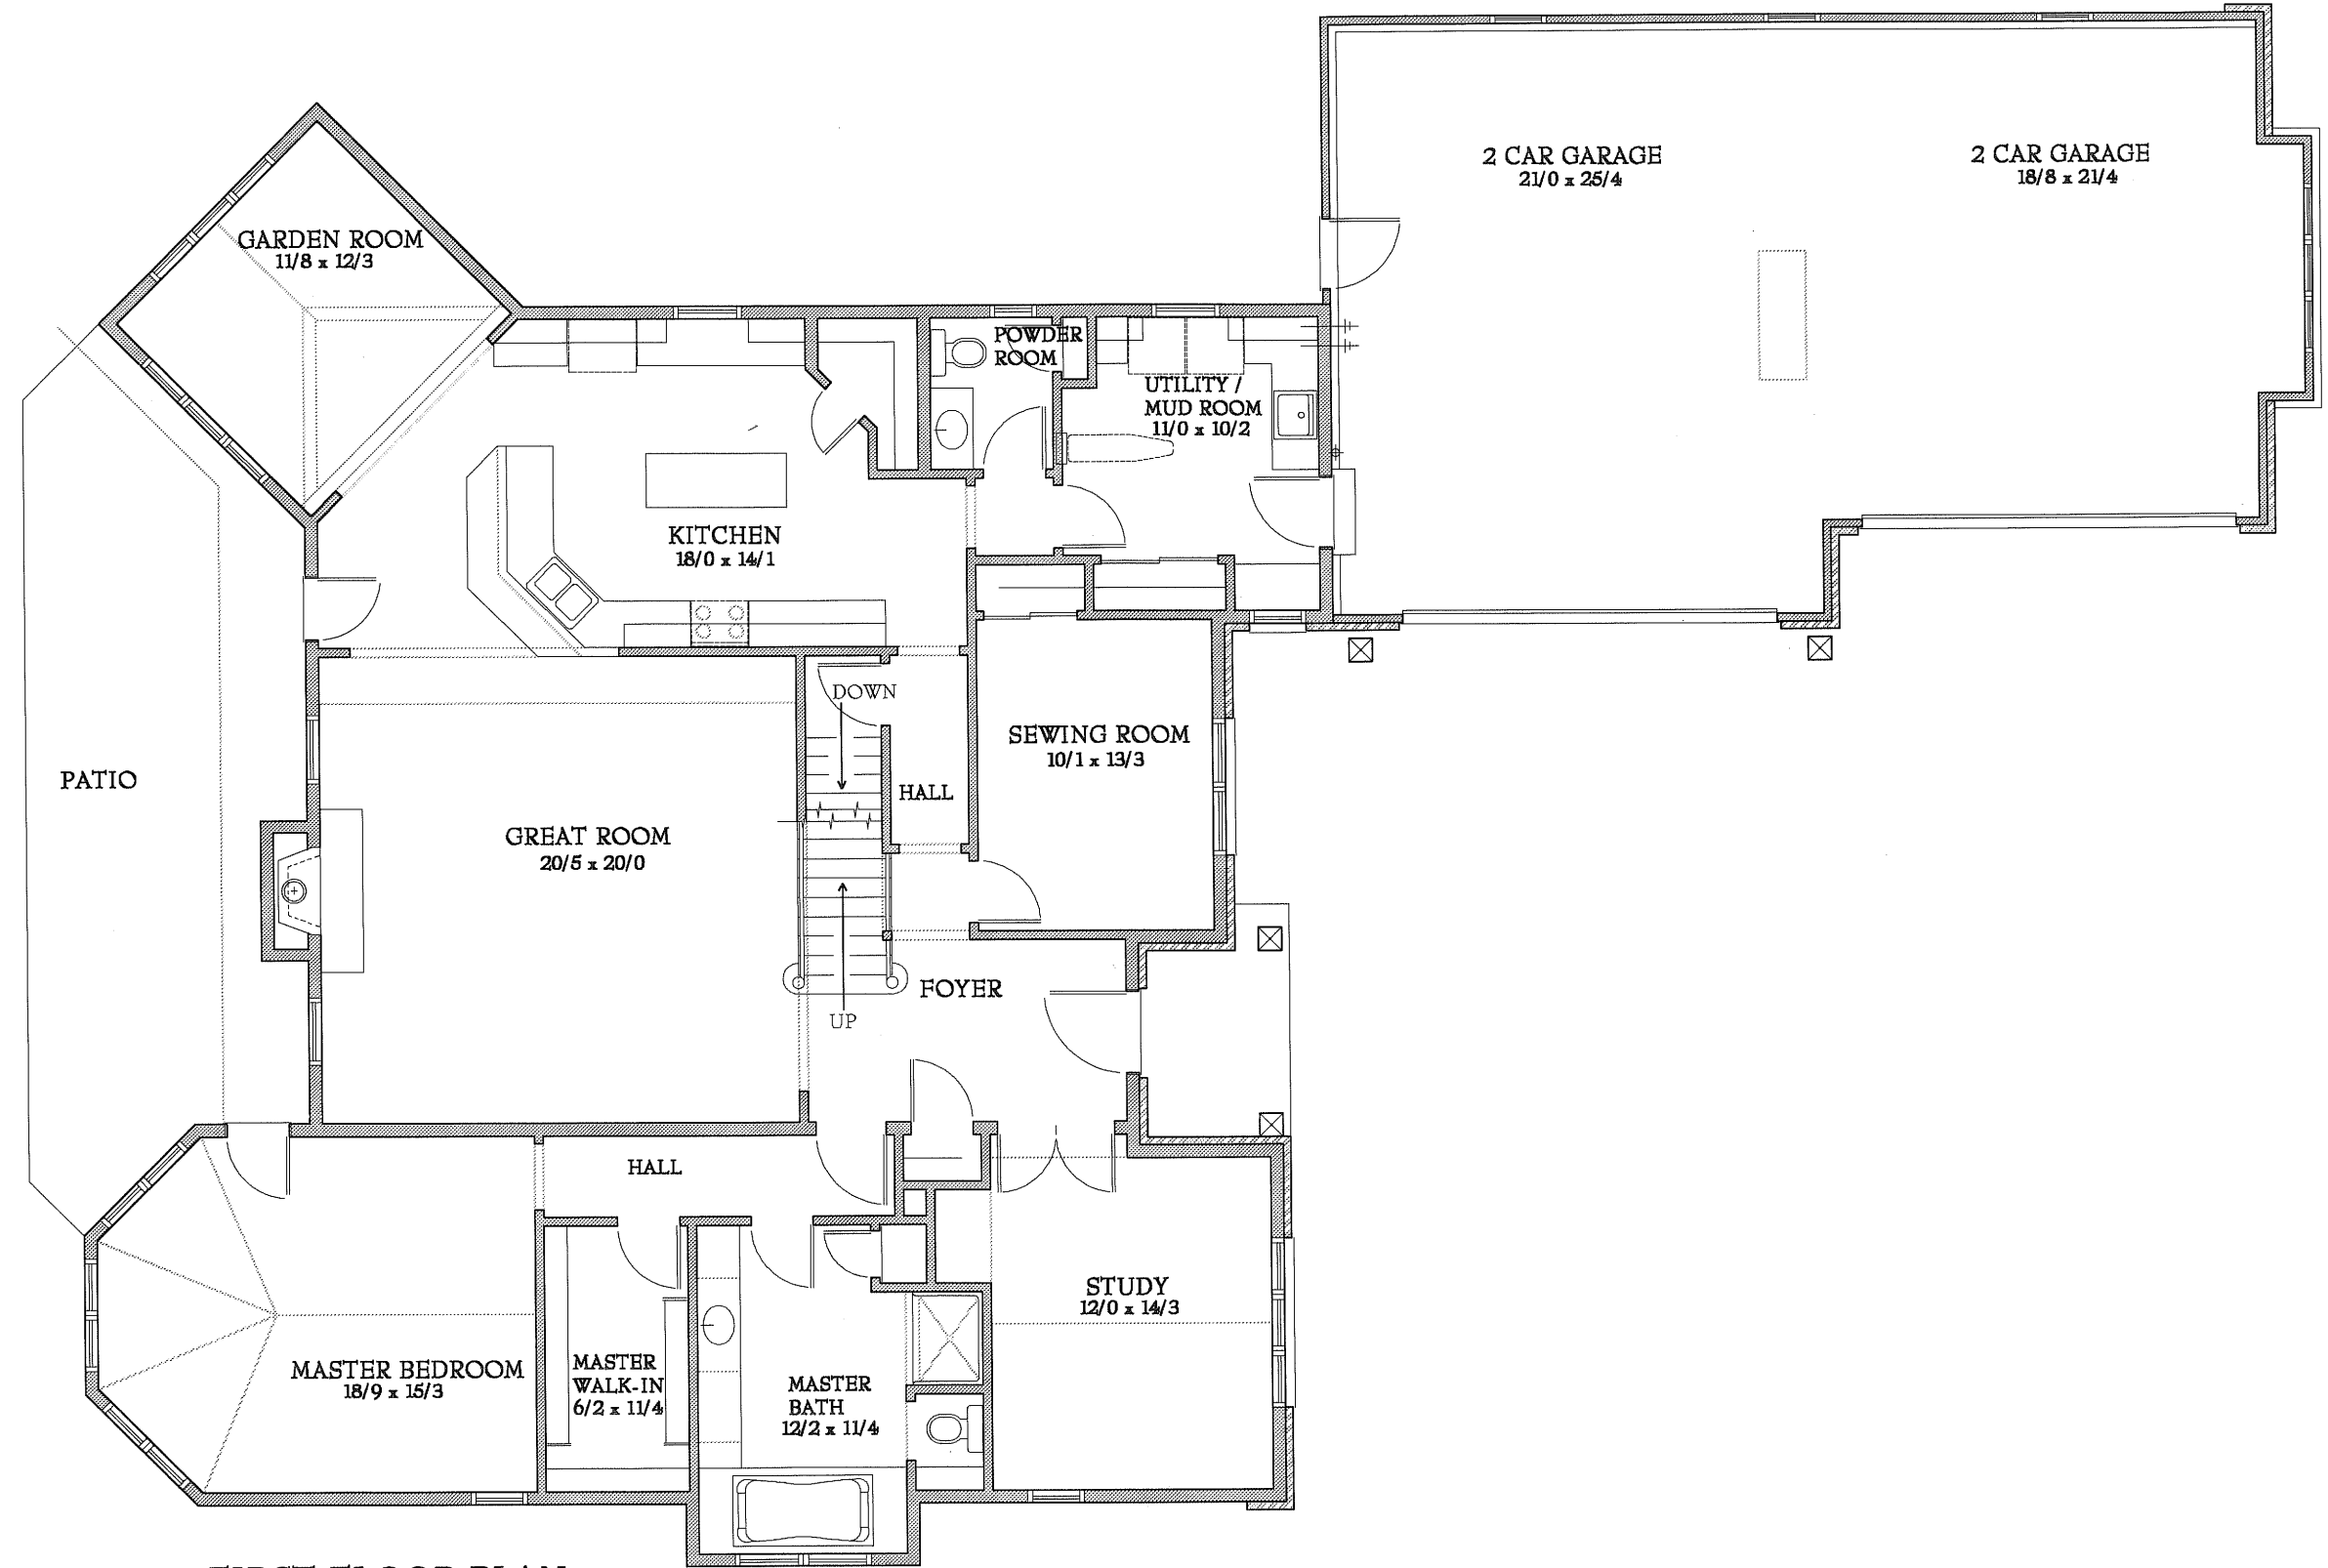

FIRST FLOOR PLAN

An exclusive design by
JAMES CRAIG BUILDERS, INC.
12229 WEST NORTH AVENUE WAUWATOSA, WI 53226

SCALE: 1/8" = 1' - 0"
ROOM DIMENSIONS
ARE APPROXIMATE

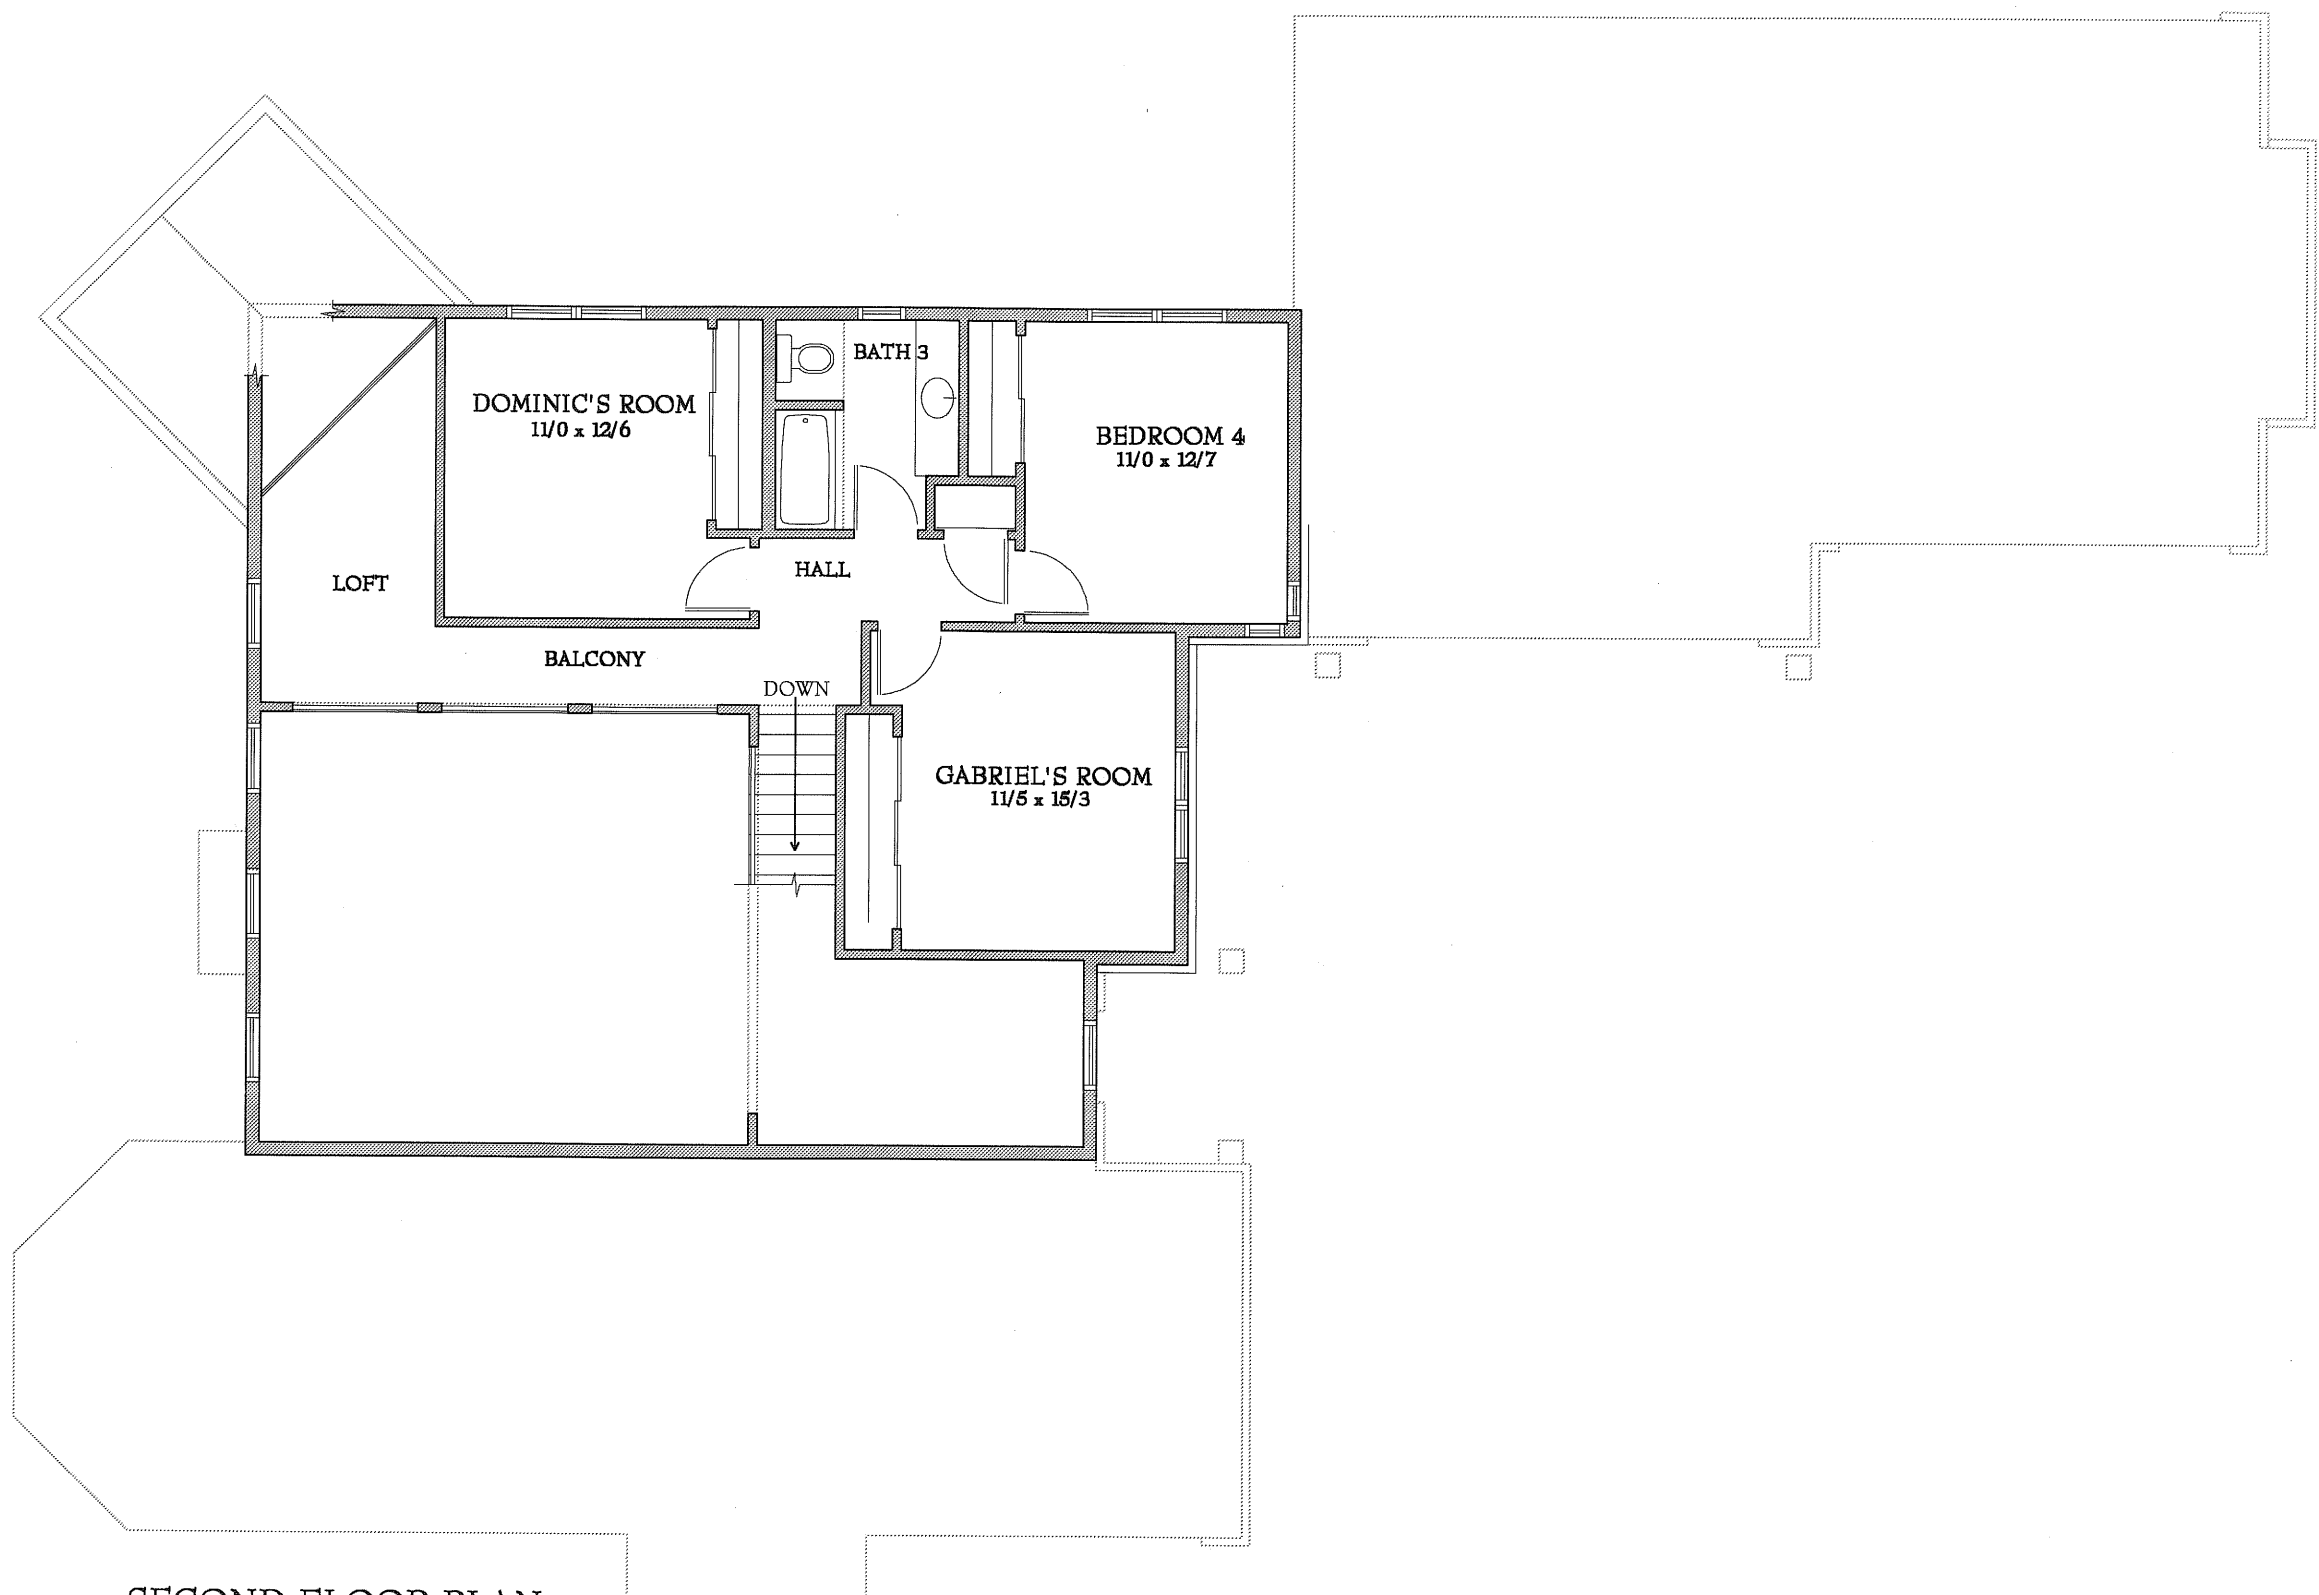

SECOND FLOOR PLAN

An exclusive design by

JAMES CRAIG BUILDERS, INC.

12229 WEST NORTH AVENUE WAUWATOSA, WI 53226