

SCALE: 1/8" = 1' - 0"
ROOM DIMENSIONS
ARE APPROXIMATE



FRONT ELEVATION

COPYRIGHT © 2003 WIKWOOD ASSOCIATES, INC. / JOB NO. 2002-36 / FINAL ONE / 31 OCT 2002 / PRINTED 09 FEB 2004

An exclusive design by


JAMES CRAIG BUILDERS, INC.

12229 WEST NORTH AVENUE WAIWATOSA, WI 53226

SCALE: 1/8" = 1' - 0"
ROOM DIMENSIONS
ARE APPROXIMATE


SQUARE FOOTAGE:

FIRST : 1,191
SECOND: 1,176
LOWER LEVEL: NA
TOTAL: 2,367

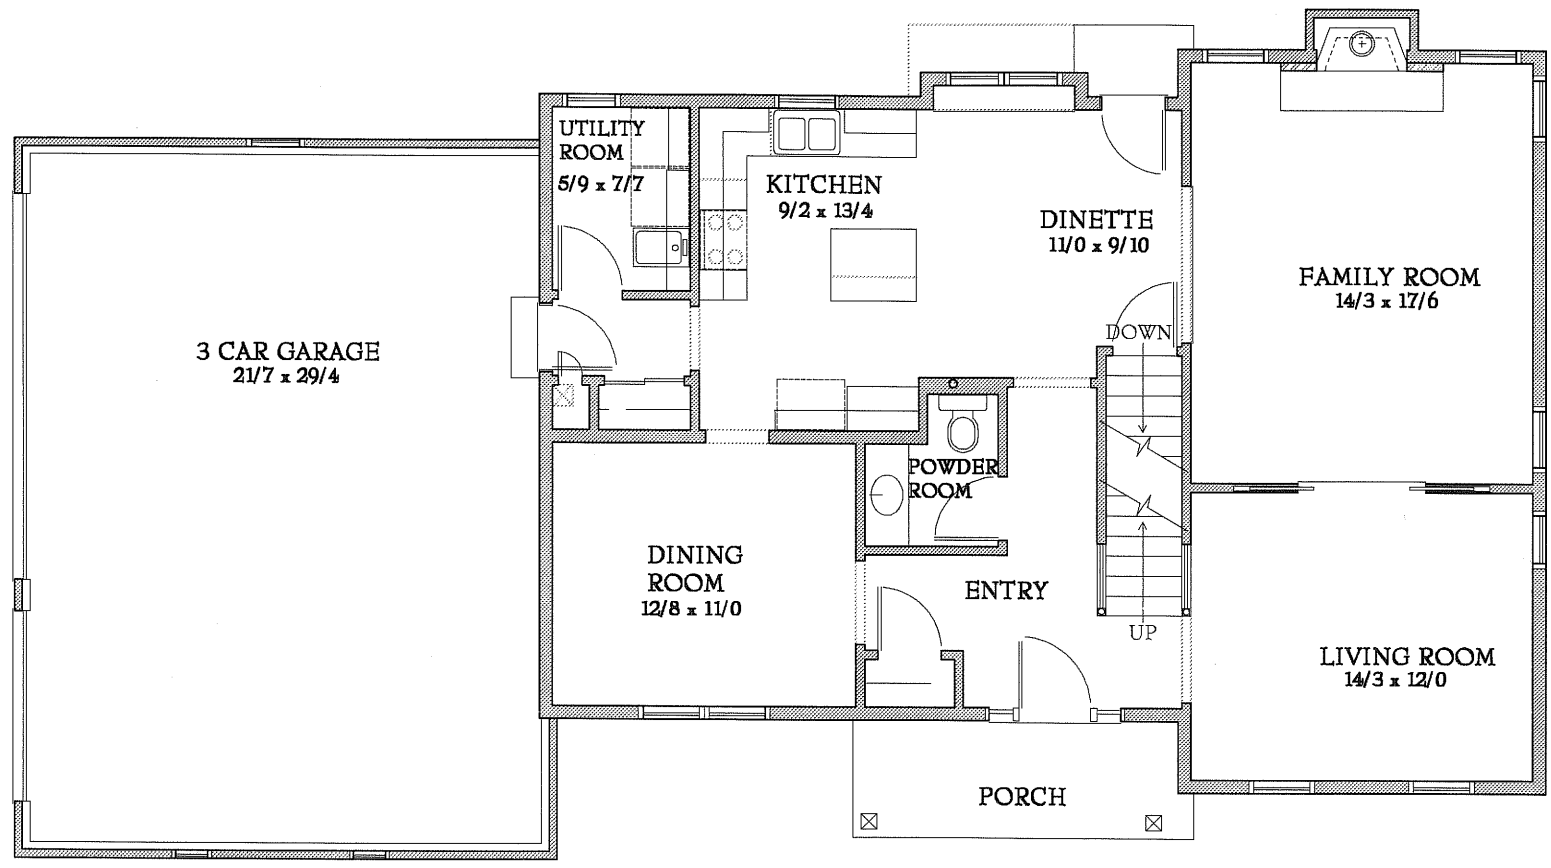

FIRST FLOOR PLAN

SCALE: 1/8" = 1' - 0"
ROOM DIMENSIONS
ARE APPROXIMATE

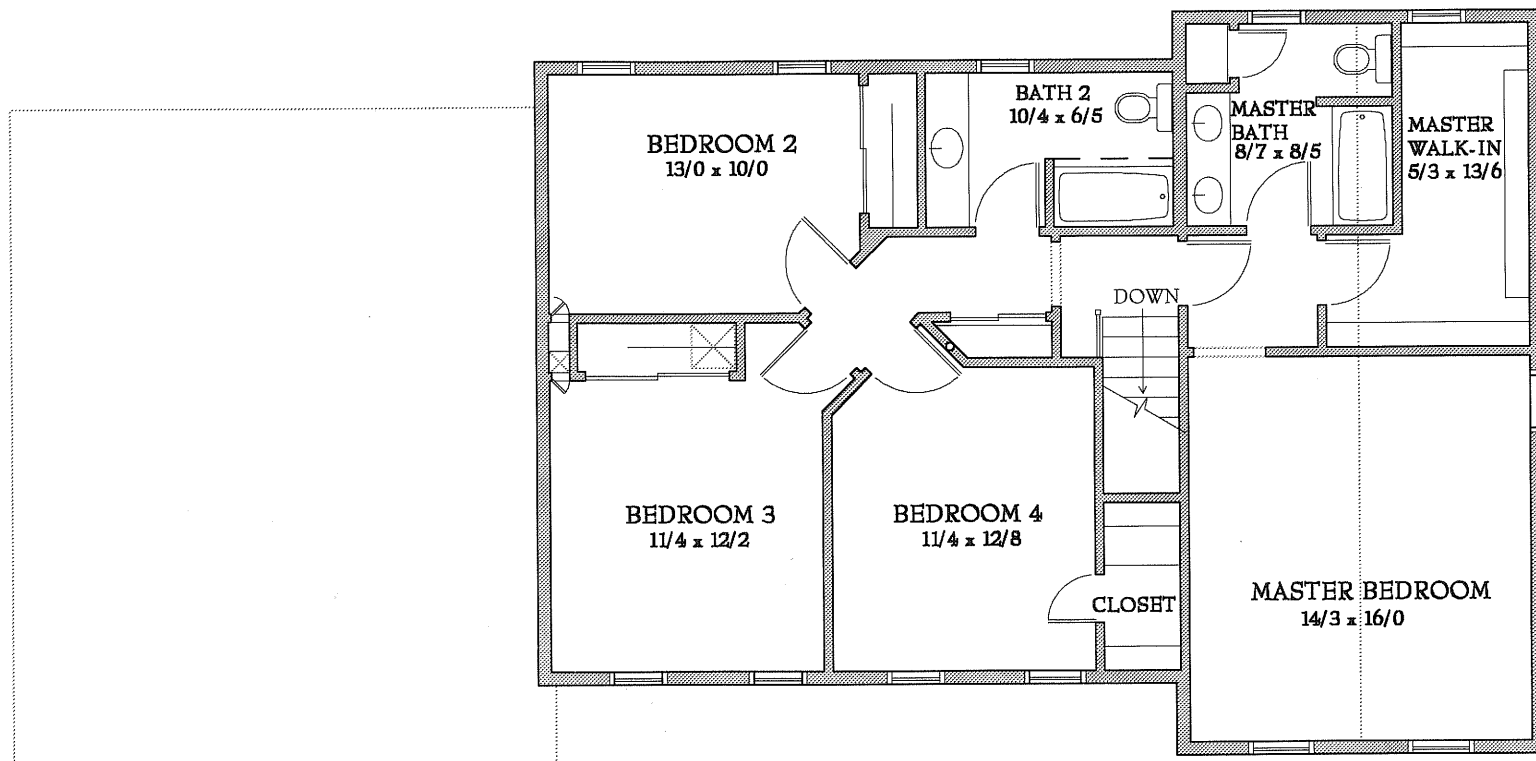

SECOND FLOOR PLAN

An exclusive design by

JAMES CRAIG BUILDERS, INC.

12220 WEST NORTH AVENUE WAIWATOSA WI 53226