

SCALE: 1/8" = 1' - 0"  
ROOM DIMENSIONS  
ARE APPROXIMATE



FRONT ELEVATION

*An exclusive design by*


**JAMES CRAIG BUILDERS, INC.**

12229 WEST NORTH AVENUE WAUWATOSA, WI 53226


SCALE: 1/8" = 1' - 0"  
ROOM DIMENSIONS  
ARE APPROXIMATE

SQUARE FOOTAGE:

FIRST : 1,227  
SECOND: 1,143  
LOWER LEVEL: NA  
TOTAL: 2,370

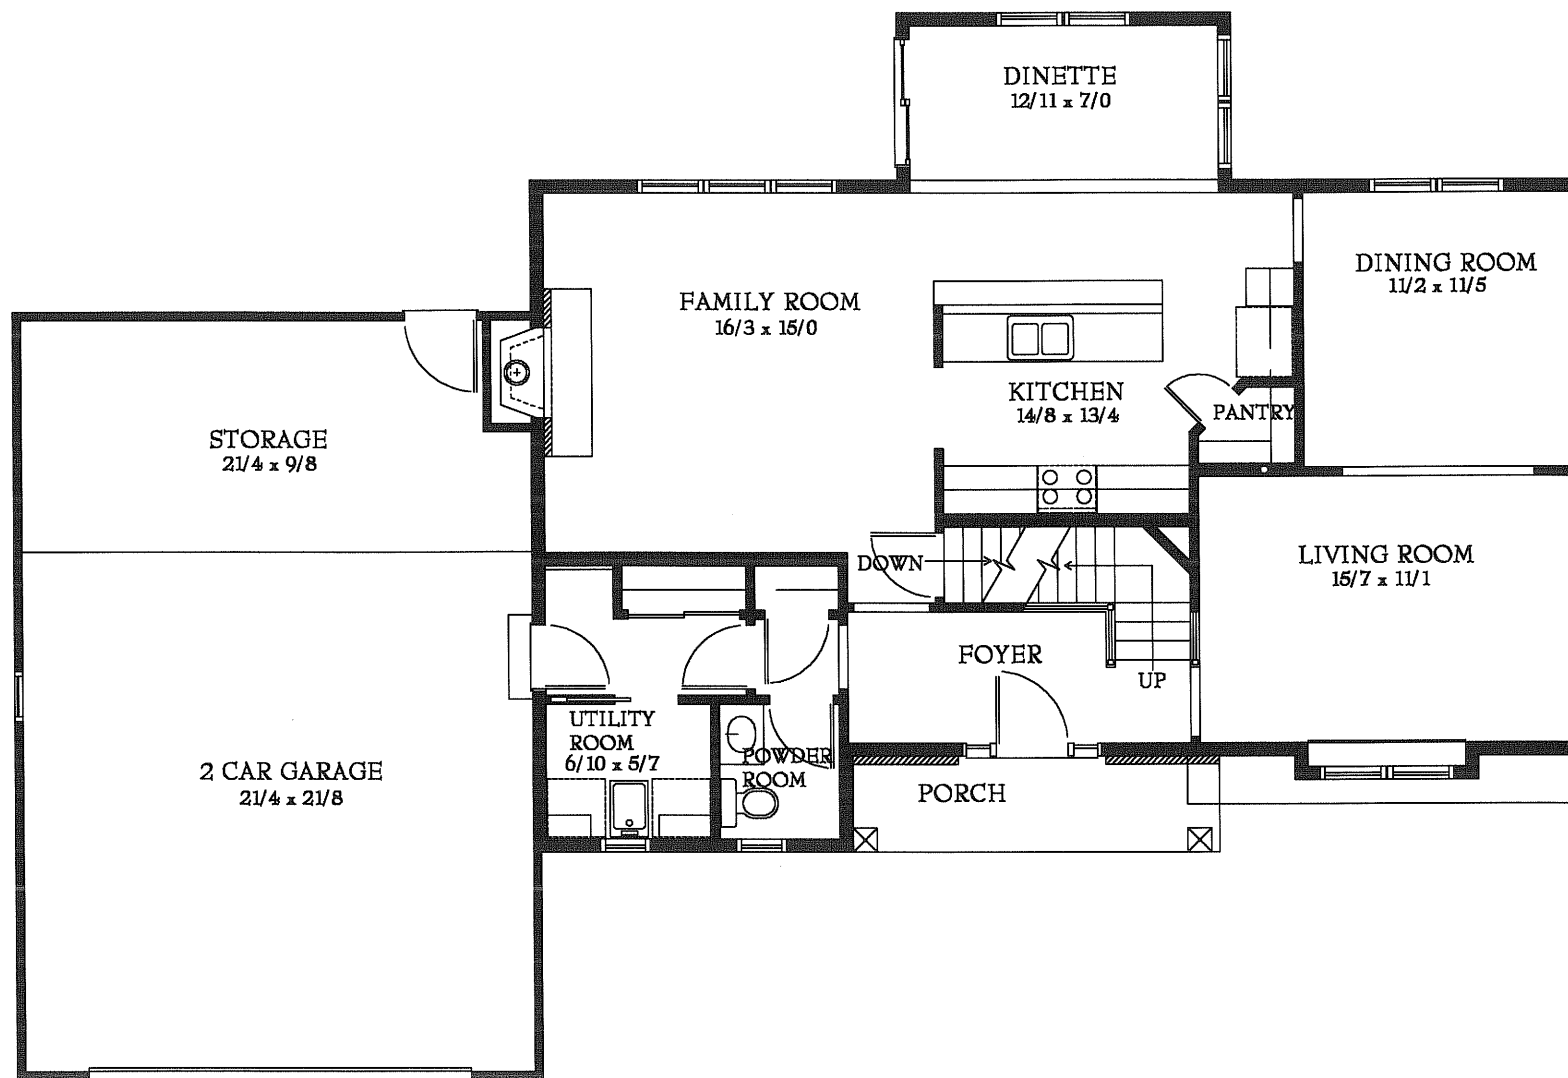

FIRST FLOOR PLAN

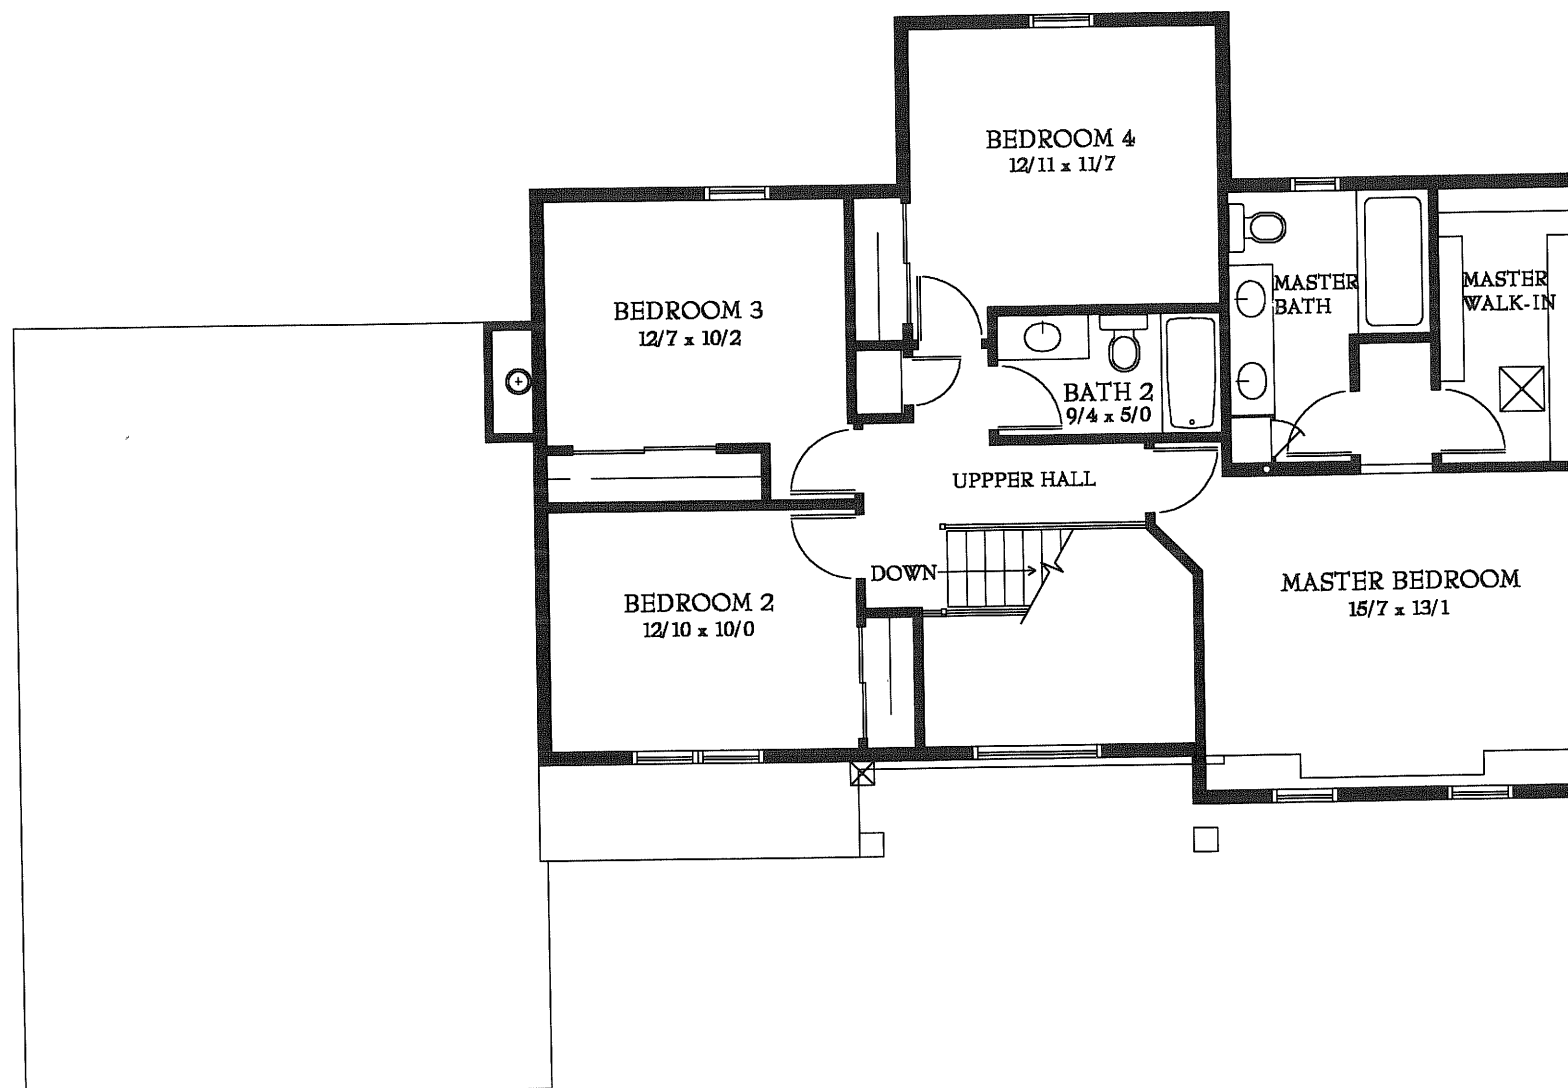

SECOND FLOOR PLAN