



FRONT ELEVATION
SCALE: 1/4" = 1'-0"

EXTERIOR MATERIALS

- See DIMENSIONAL SYMBOLS
- UNLESS NOTED IN COMPLETE NOTES, ALL OTHER NOTES
- CORNER AND LAP JOINTS 1/2" FROM CENTER
- NO UNNOTED DIMS IN FRONT ELEV. PER PLAN
- NO UNNOTED DIMENSIONS TO TOP IN CROSS/POOR ELEVATION
- IN ALL CORNER LAP JOINTS, BLOCKS
- ALL DIMS TO FACE PER PLAN

Revision Date:




PROJECT: The XXXXX
 DRAWN BY: J. Messer 262-470-5084
 DATE:

TITLE: ELEVATIONS - Front & Back

Sheet No.
10f6

1st Floor 2076 Sq Ft
 2nd Floor 634 Sq Ft
 2710 Square Feet

NOTICE: These plans are the property of JAMES CRANG BUILDERS. All Rights reserved and protected by copyright laws. Not to be copied, reproduced, or used without written permission from JAMES CRANG BUILDERS.

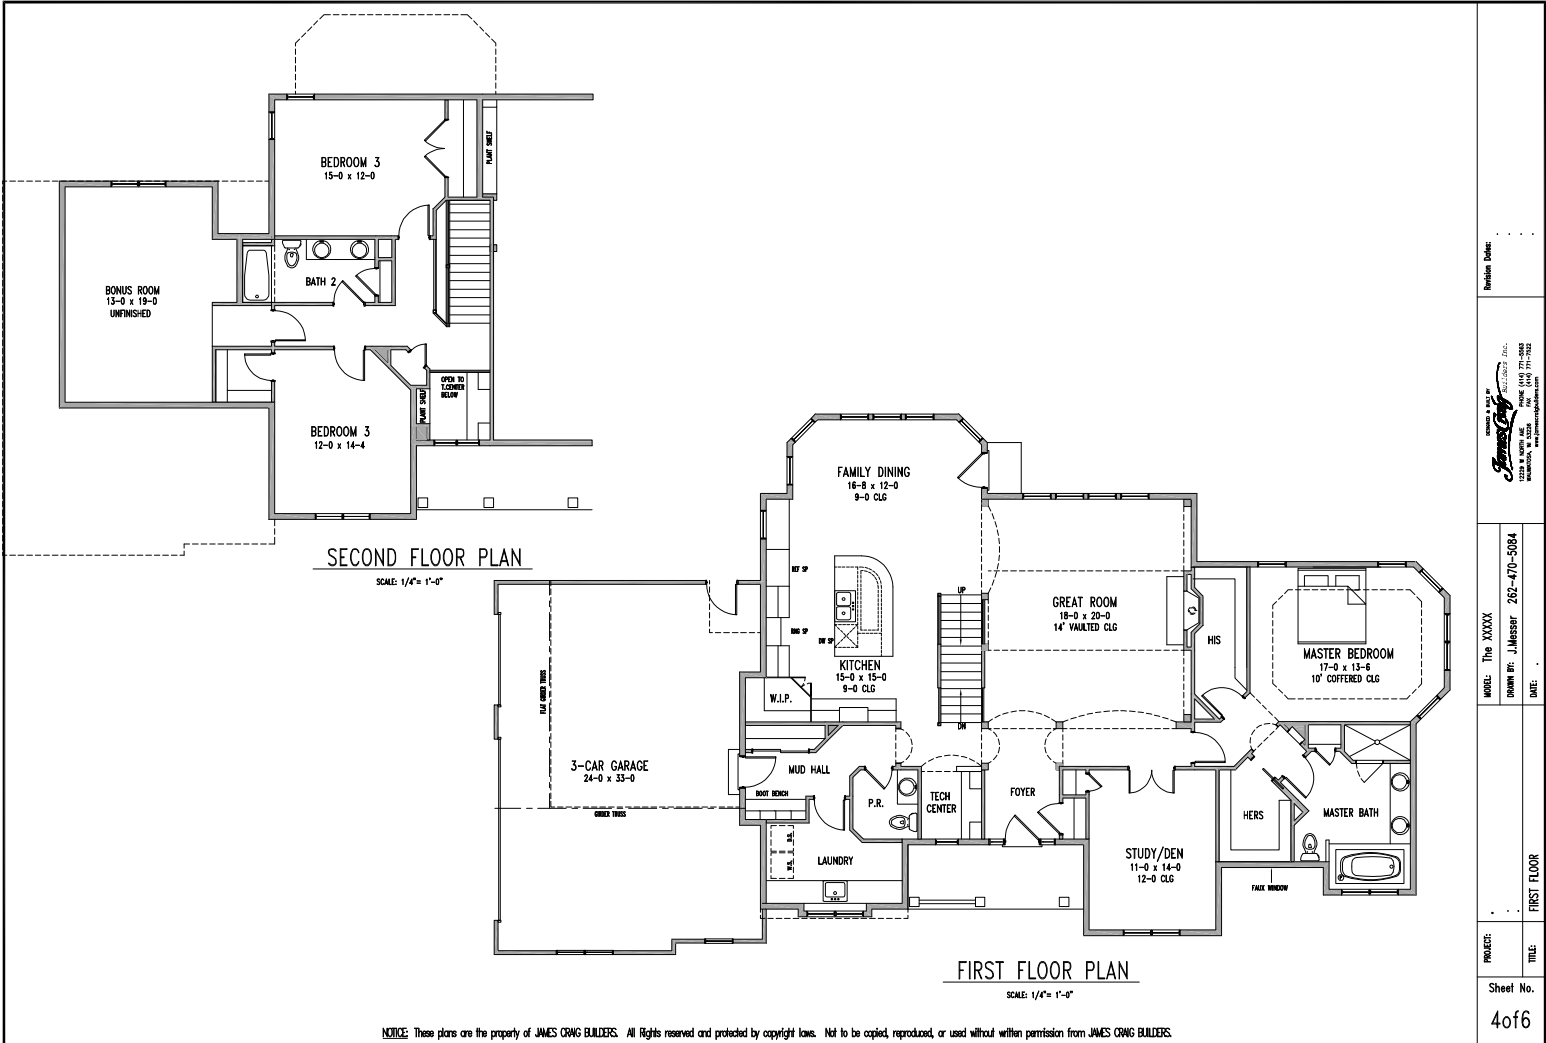

NOTICE: These plans are the property of JAMES CRAG BUILDERS. All rights reserved and protected by copyright laws. Not to be copied, reproduced, or used without written permission from JAMES CRAG BUILDERS.

Revision Date:	
PROJECT: The XXXXX DRAWN BY: J. Messer DATE:	262-470-5084 DATE:
PROJECT:	FIRST FLOOR
TITLE:	
Sheet No.	4 of 6