


SCALE: 1/8" = 1' - 0"  
ROOM DIMENSIONS  
ARE APPROXIMATE

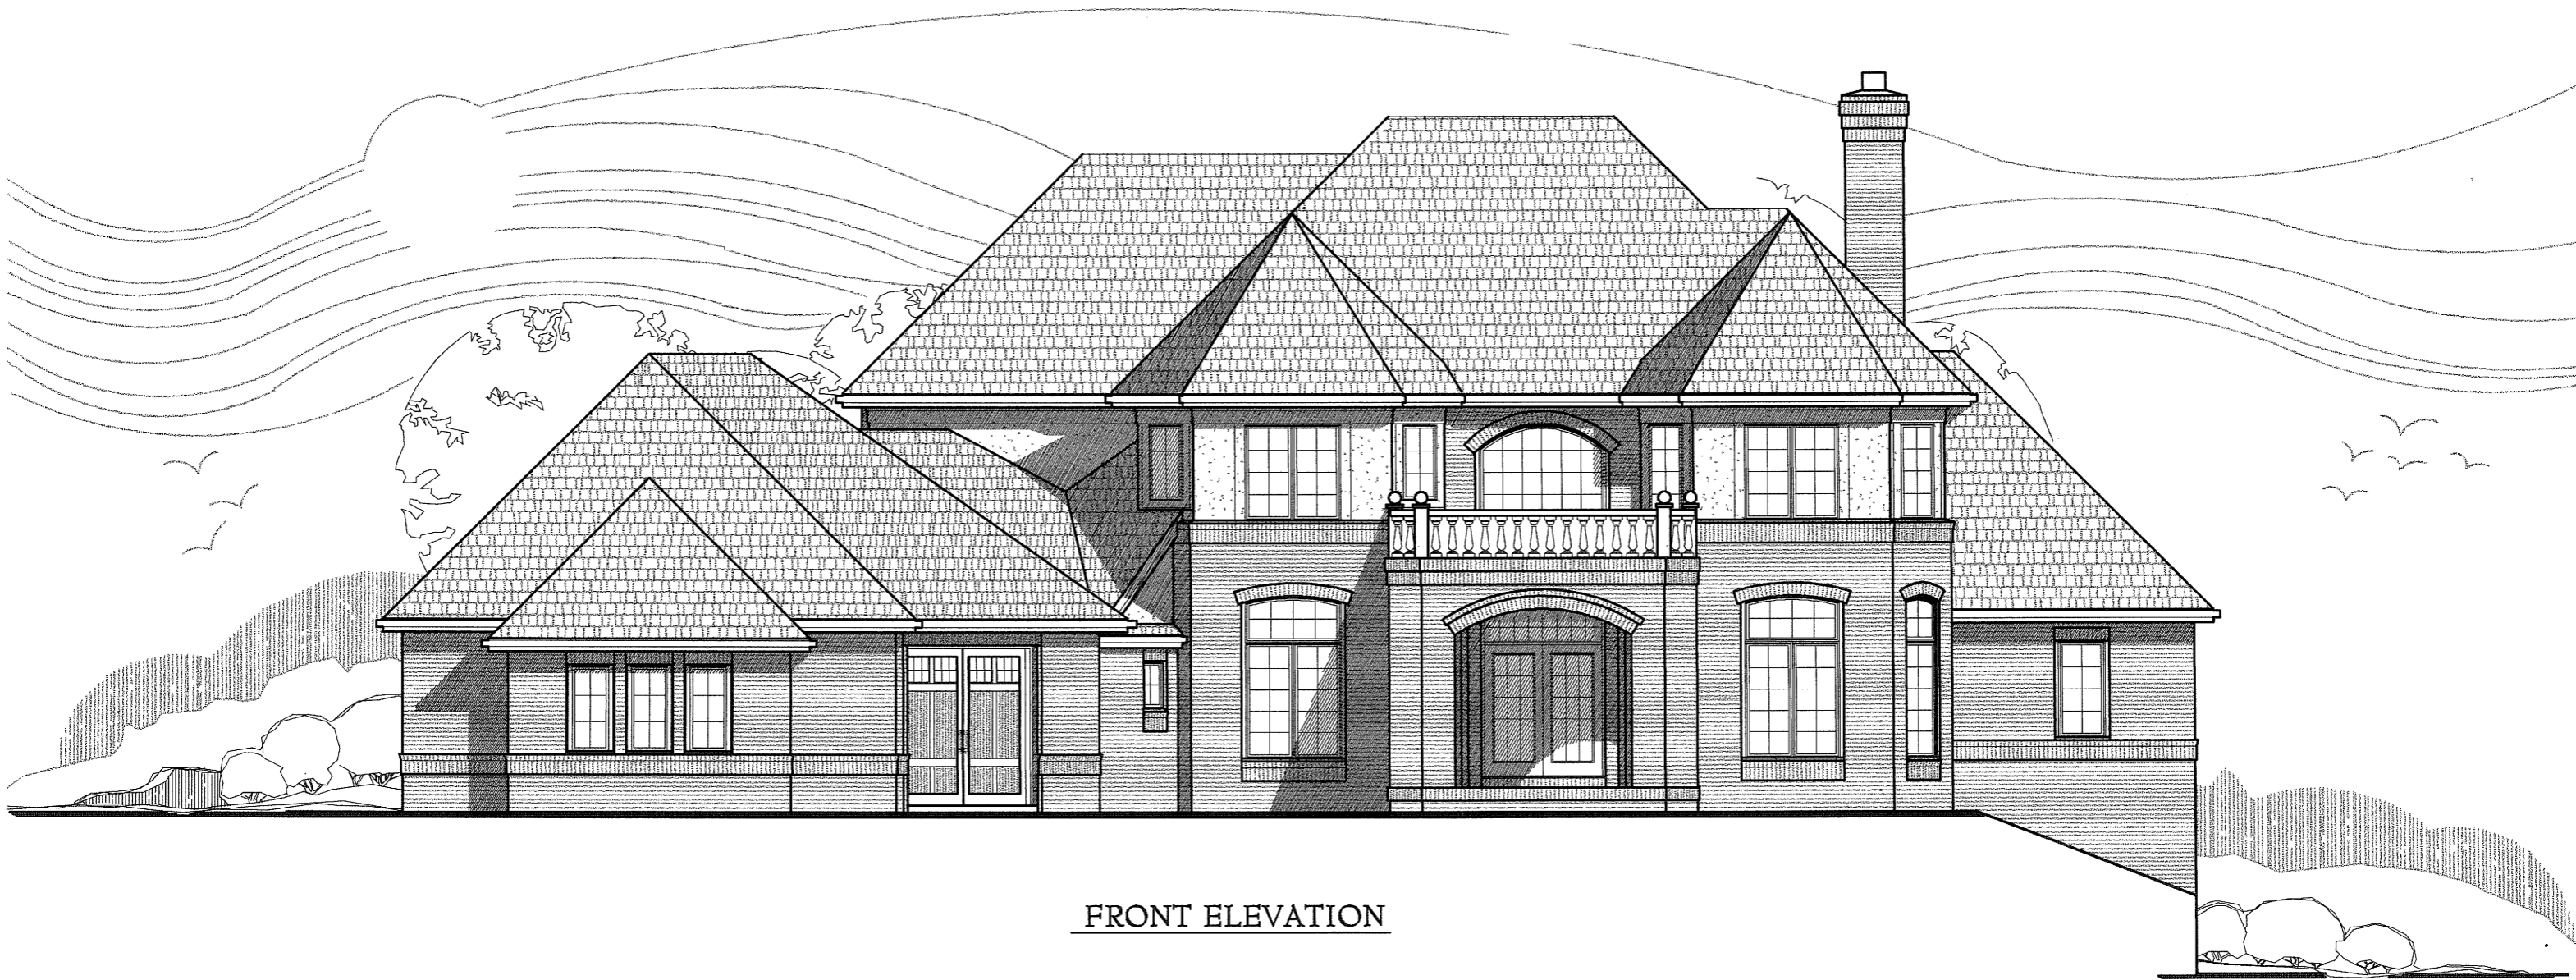


FRONT ELEVATION

COPYRIGHT © 2007 WIKWOOD ASSOCIATES, INC. / JOB NO. 2006-42 / FINAL FIVE / 07 AUG 2006 / PRINTED 06 SEP 2007

An exclusive design by  
**JAMES CRAIG BUILDERS, INC.**  
12229 WEST NORTH AVENUE WAUWATOSA, WI 53226

SCALE: 1/8" = 1' - 0"  
ROOM DIMENSIONS  
ARE APPROXIMATE

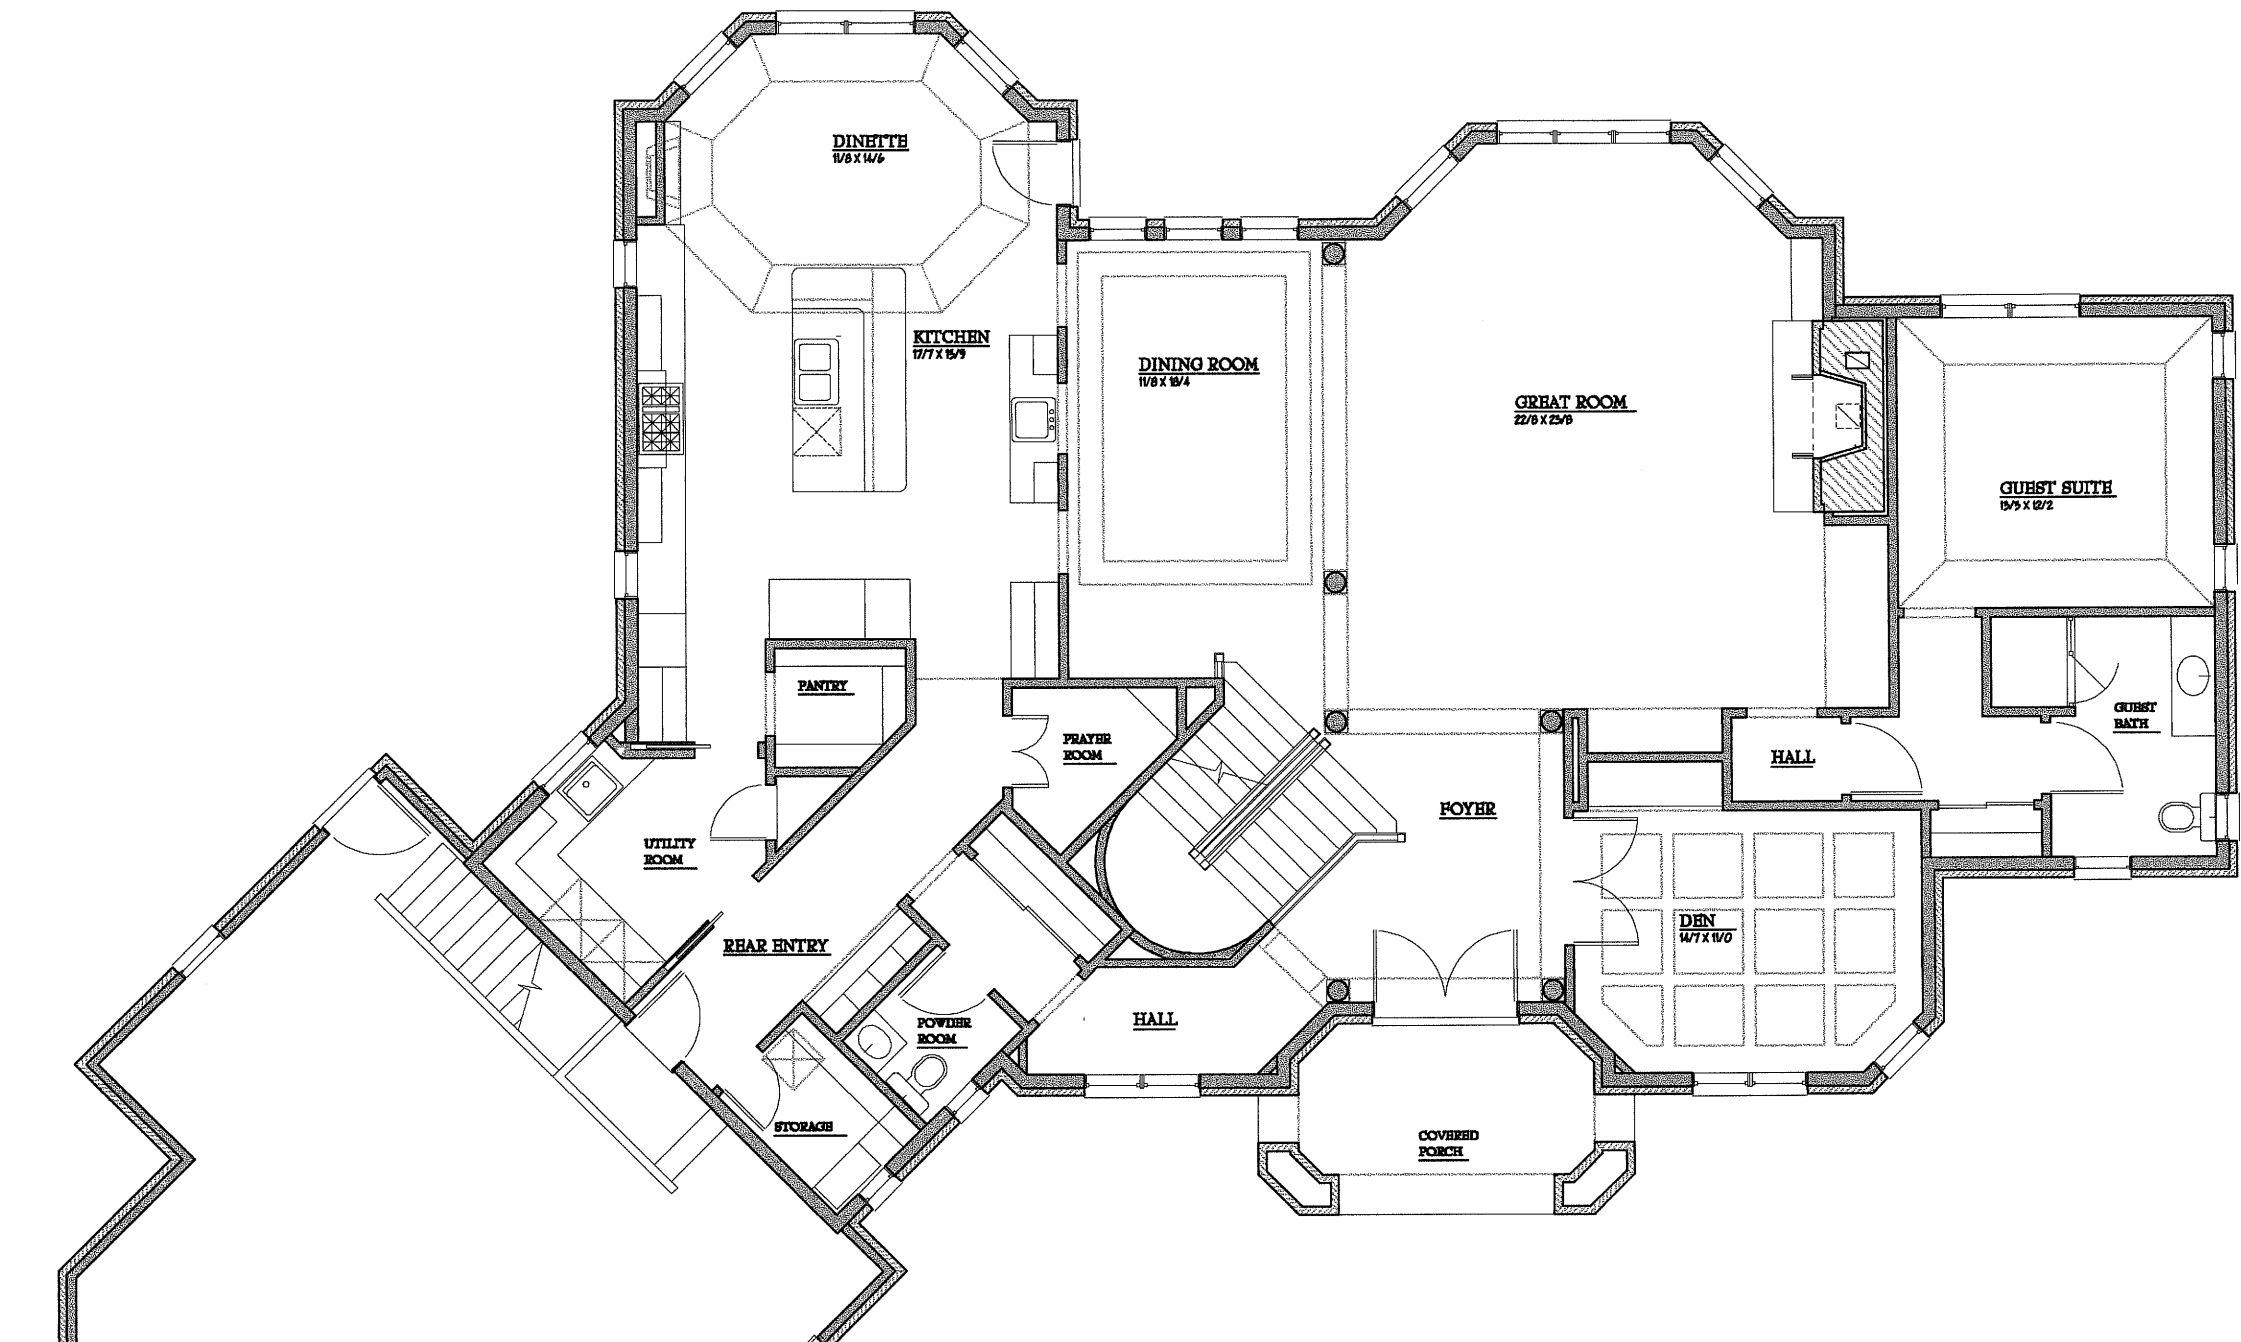

FIRST FLOOR PLAN


**SQUARE FOOTAGE:**

FIRST : 2,542  
SECOND: 1,977  
TOTAL: 4,519


An exclusive design by  
**JAMES CRAIG BUILDERS, INC.**  
12229 WEST NORTH AVENUE WAUWATOSA, WI 53226

COPYRIGHT © 2007 WIKWOOD ASSOCIATES, INC. / JOB NO. 2005-42 / FINAL FIVE / 07 AUG 2006 / PRINTED 06 SEP 2007

SCALE: 1/8" = 1' - 0"  
ROOM DIMENSIONS  
ARE APPROXIMATE

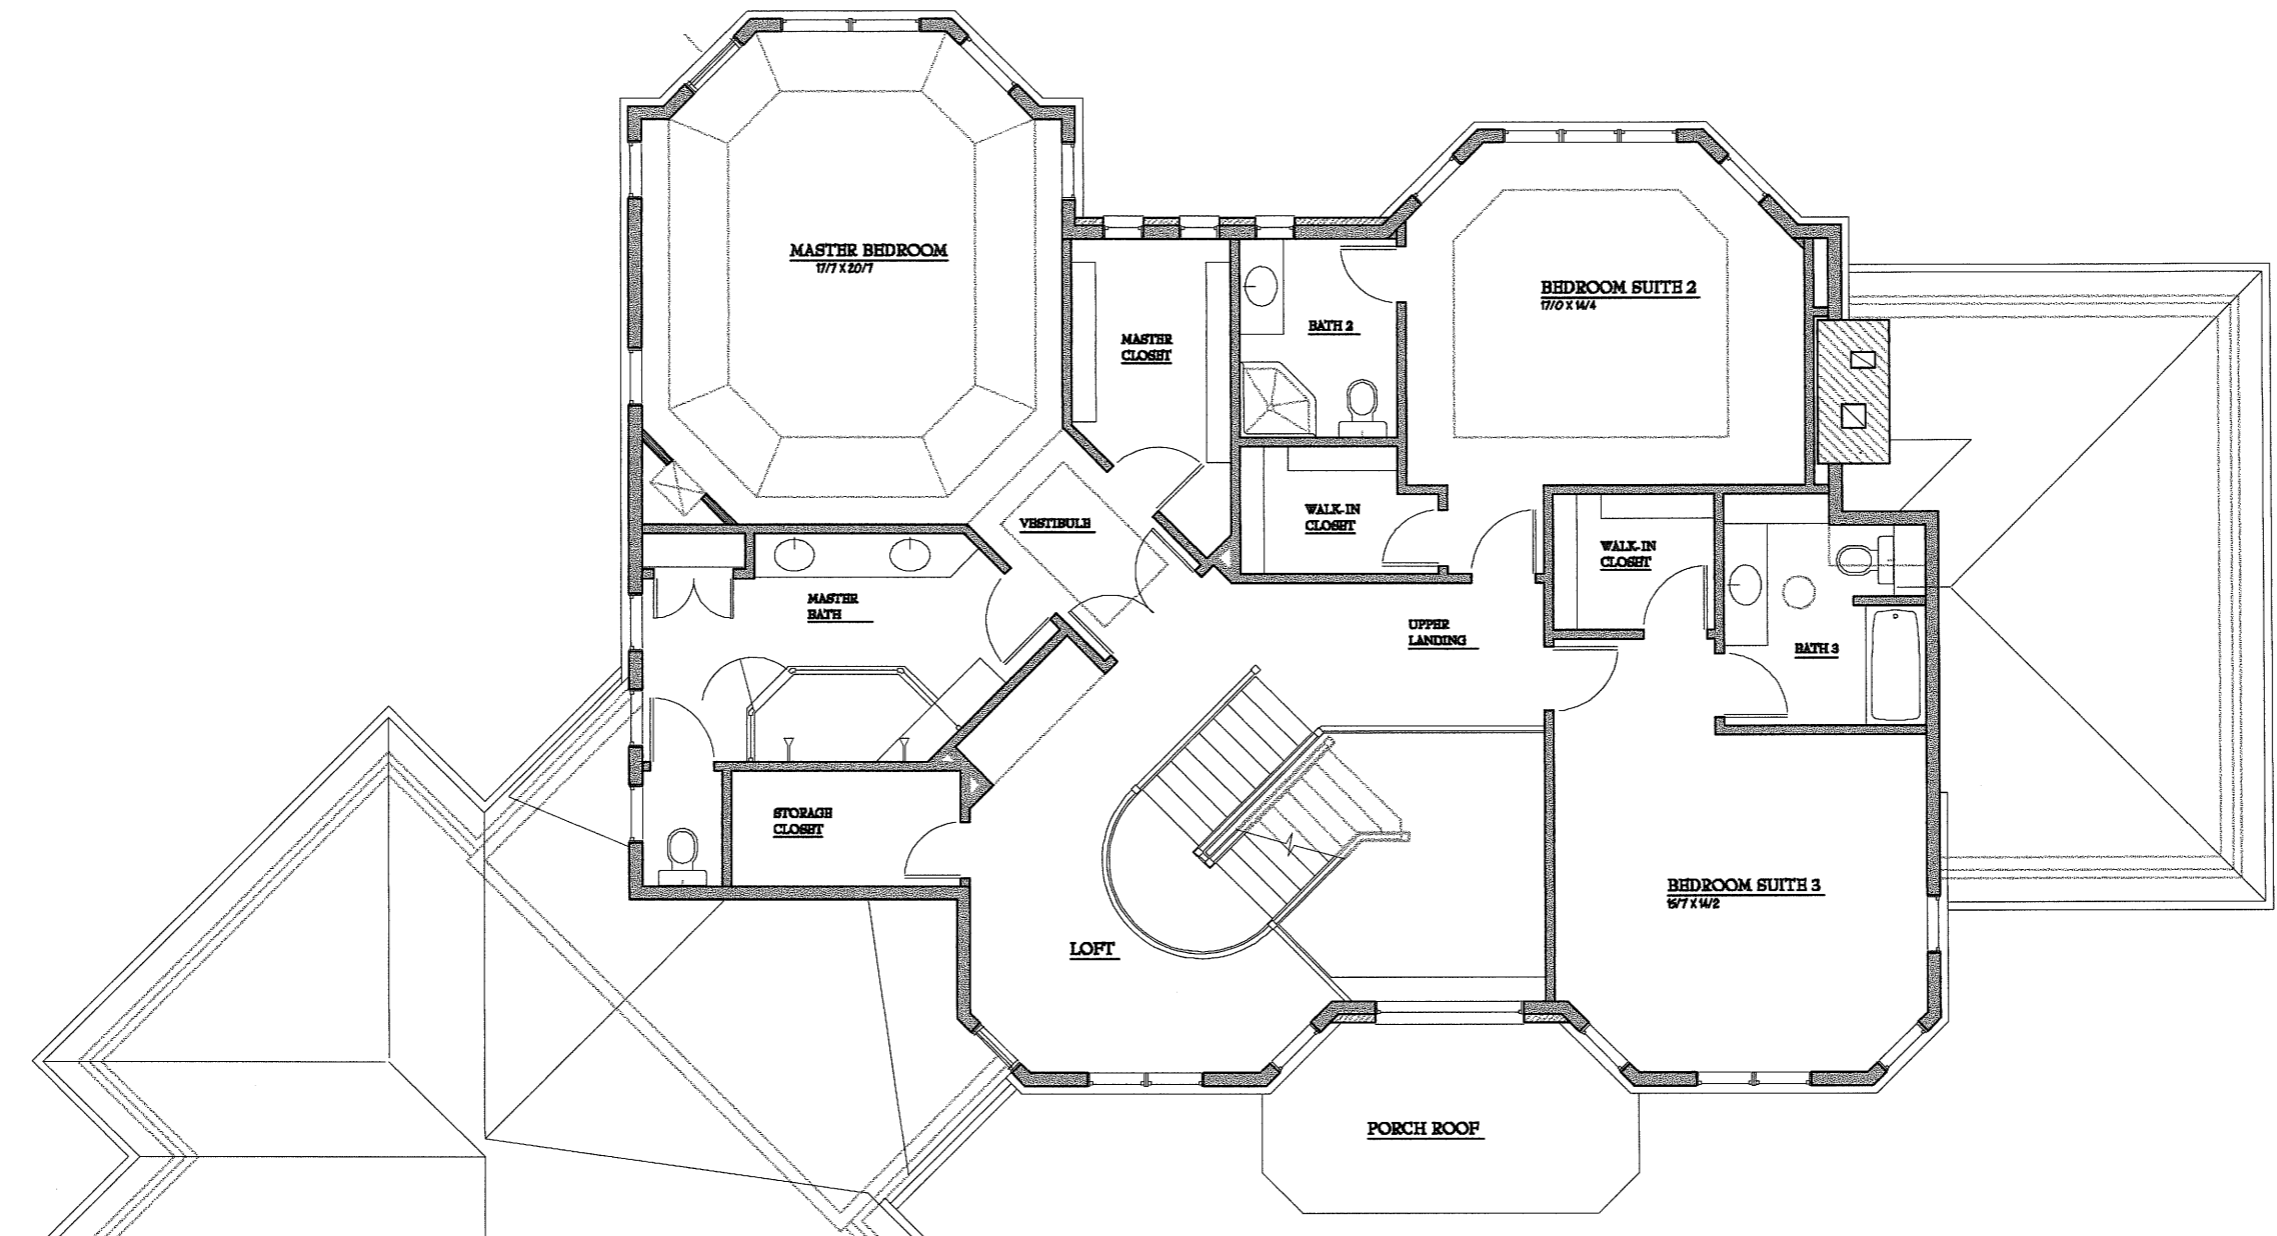

SECOND FLOOR PLAN

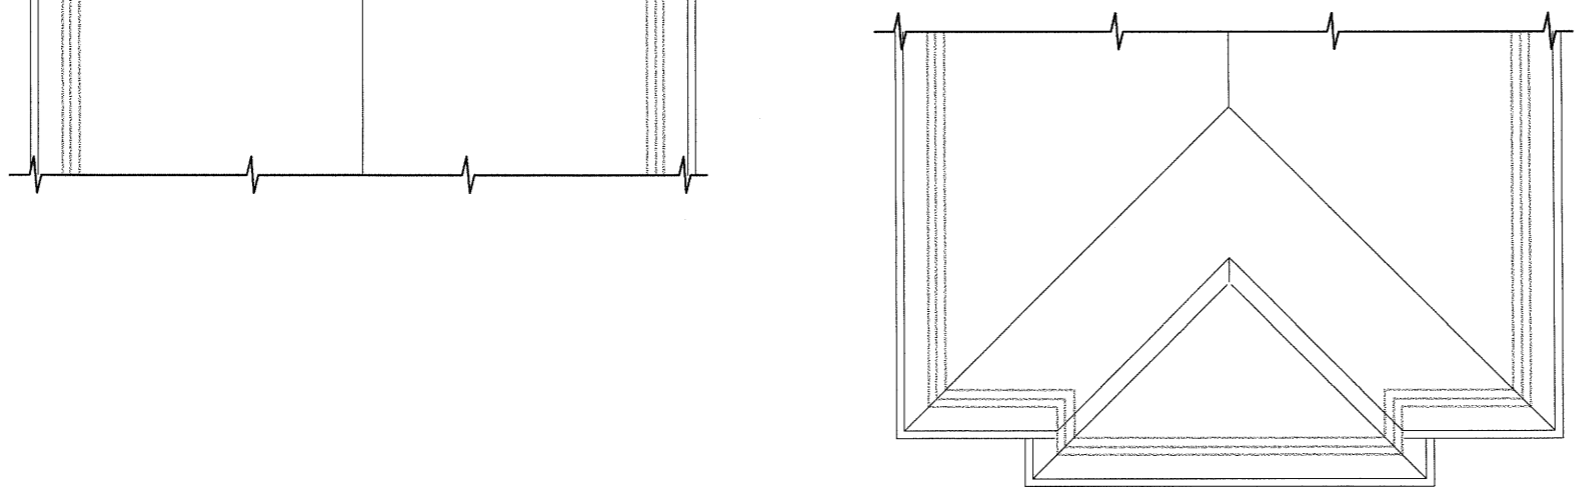

COPYRIGHT © 2007 WIKWOOD ASSOCIATES, INC. / JOB NO. 2005-42 / FINAL FIVE / 07 AUG 2006 / PRINTED 06 SEP 2007

An exclusive design by  
**JAMES CRAIG BUILDERS, INC.**  
12229 WEST NORTH AVENUE WAUWATOSA, WI 53226