



RIGHT ELEVATION

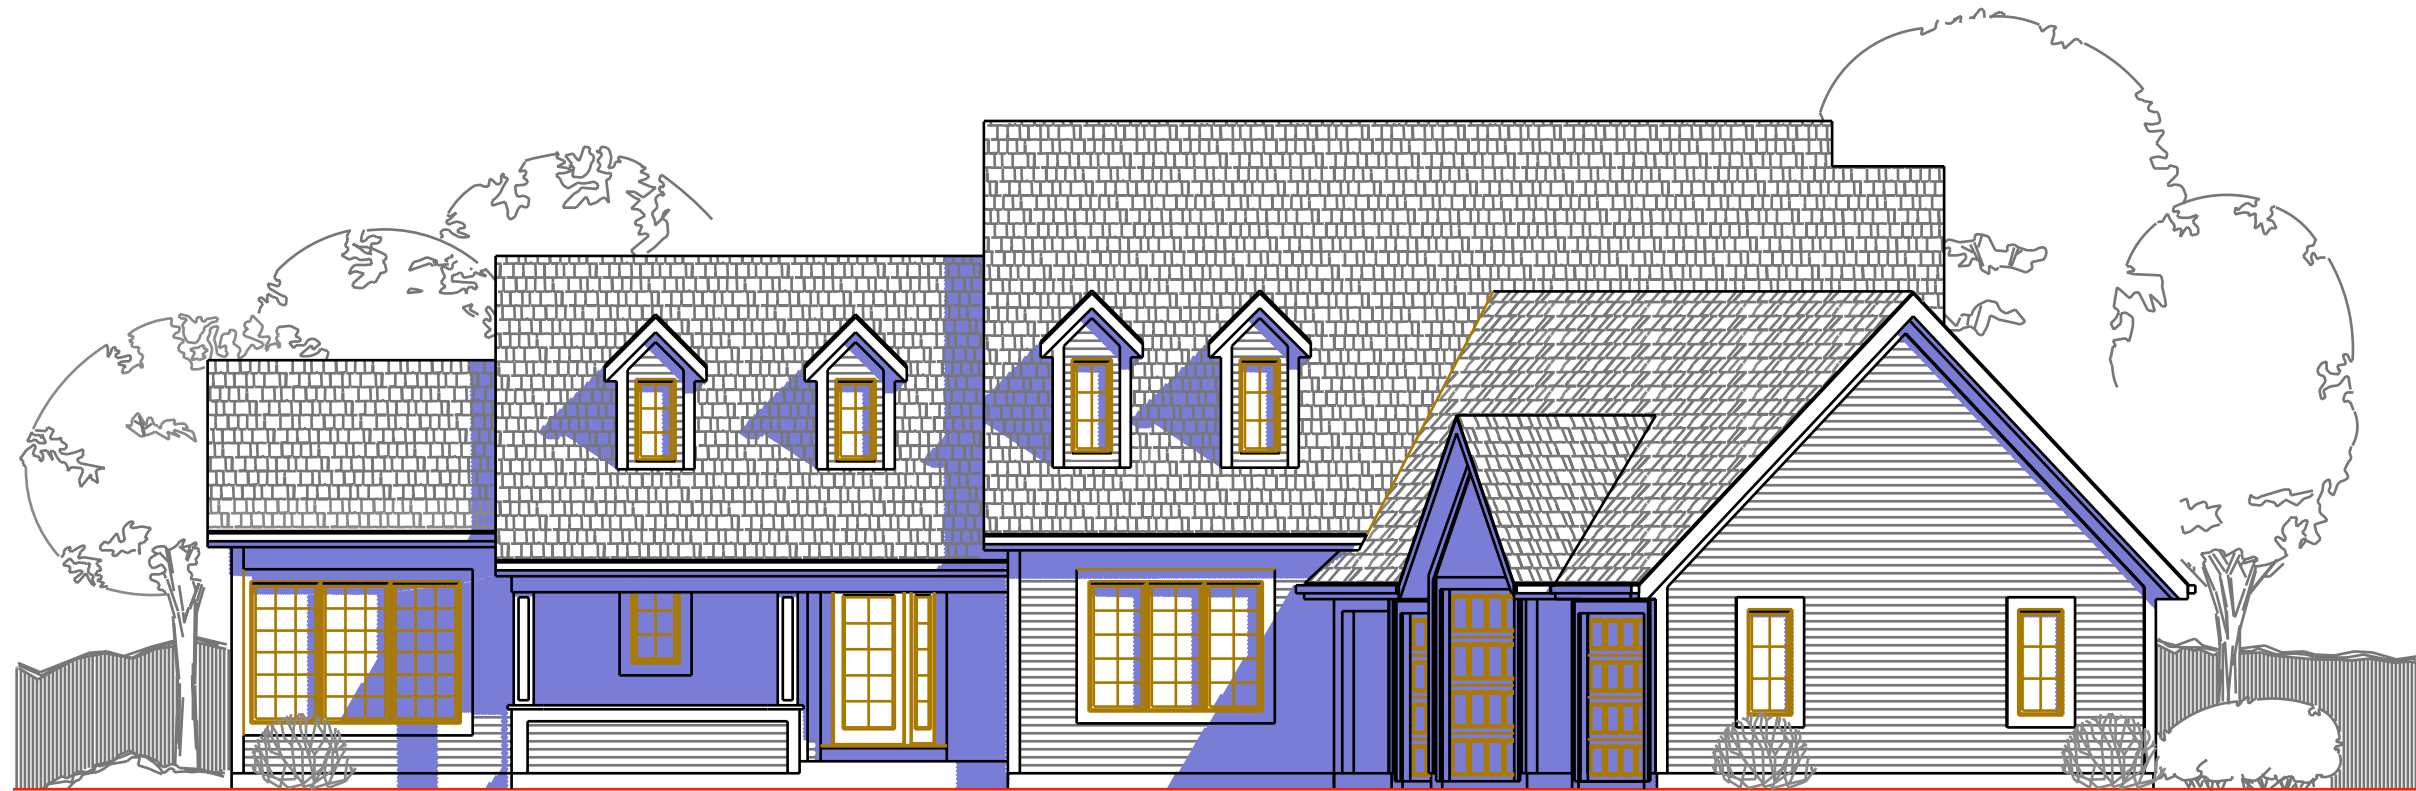

FRONT ELEVATION

THE HENRICHS RESIDENCE

An exclusive design by
JAMES CRAIG BUILDERS, INC.
12229 WEST NORTH AVENUE WAUWATOSA, WI 53226

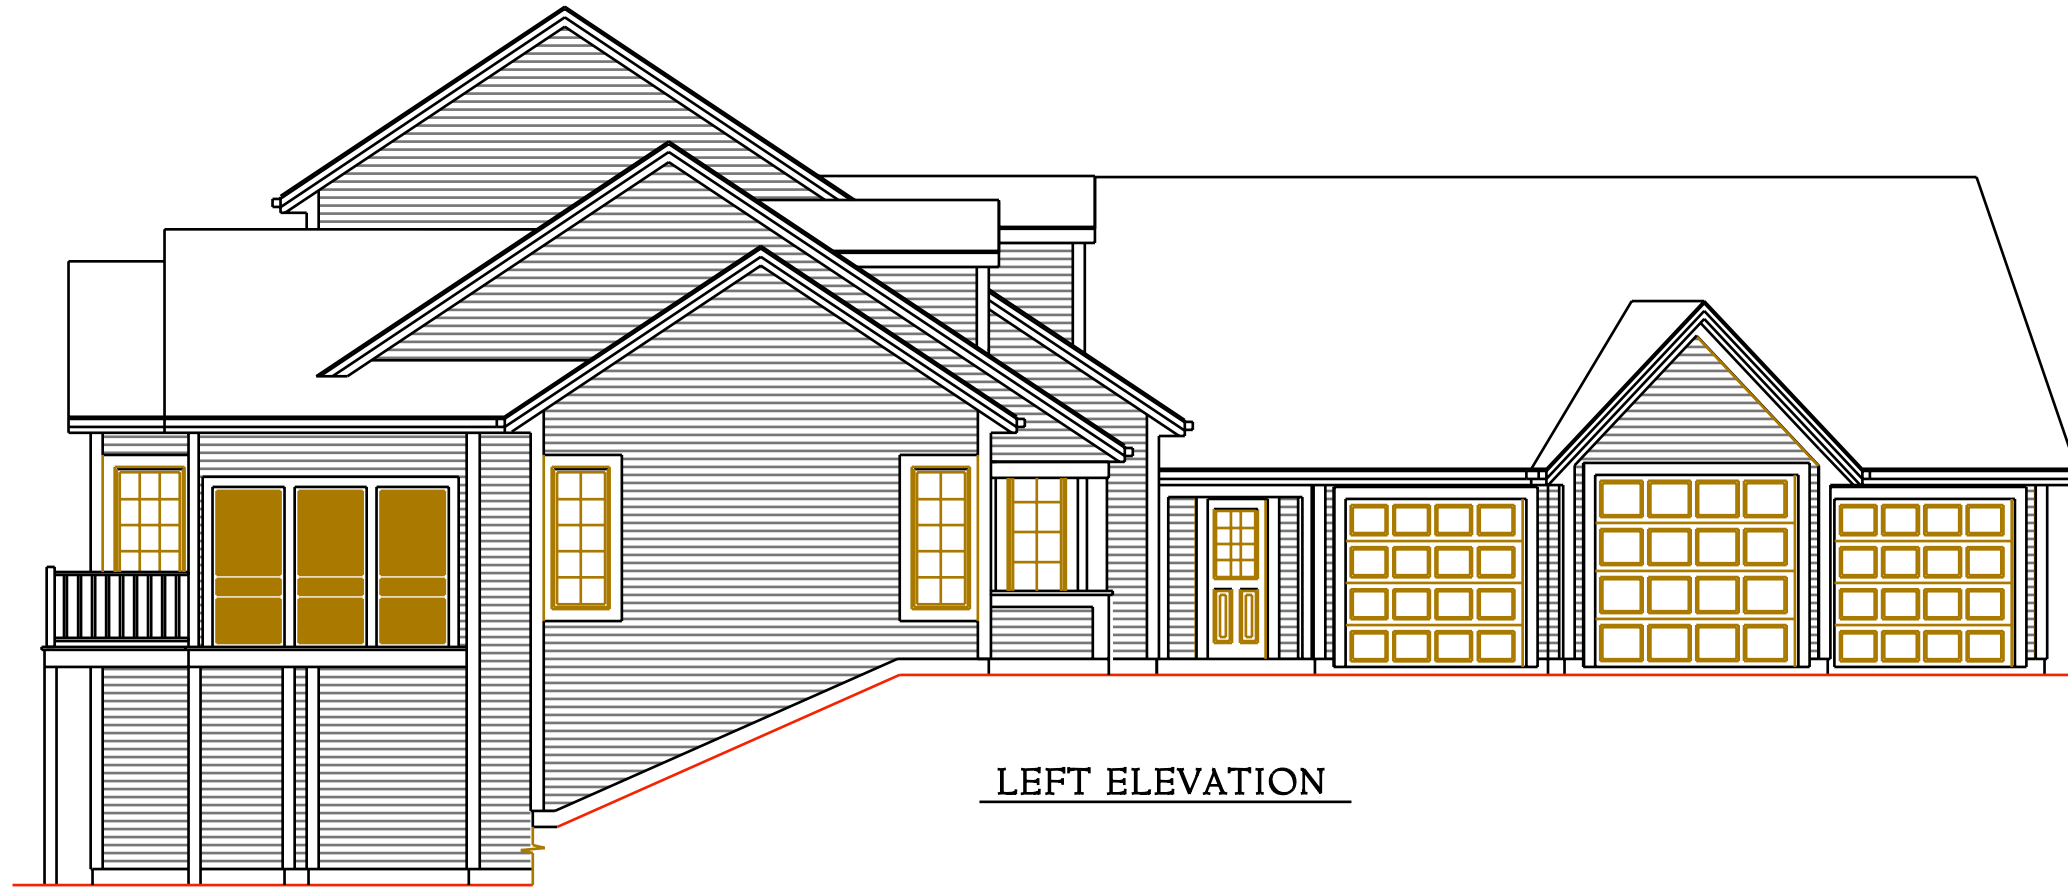


LEFT ELEVATION



RIGHT ELEVATION

SCALE: 1/8" = 1' - 0"
ROOM DIMENSIONS
ARE APPROXIMATE

HENRICHS
Page 3

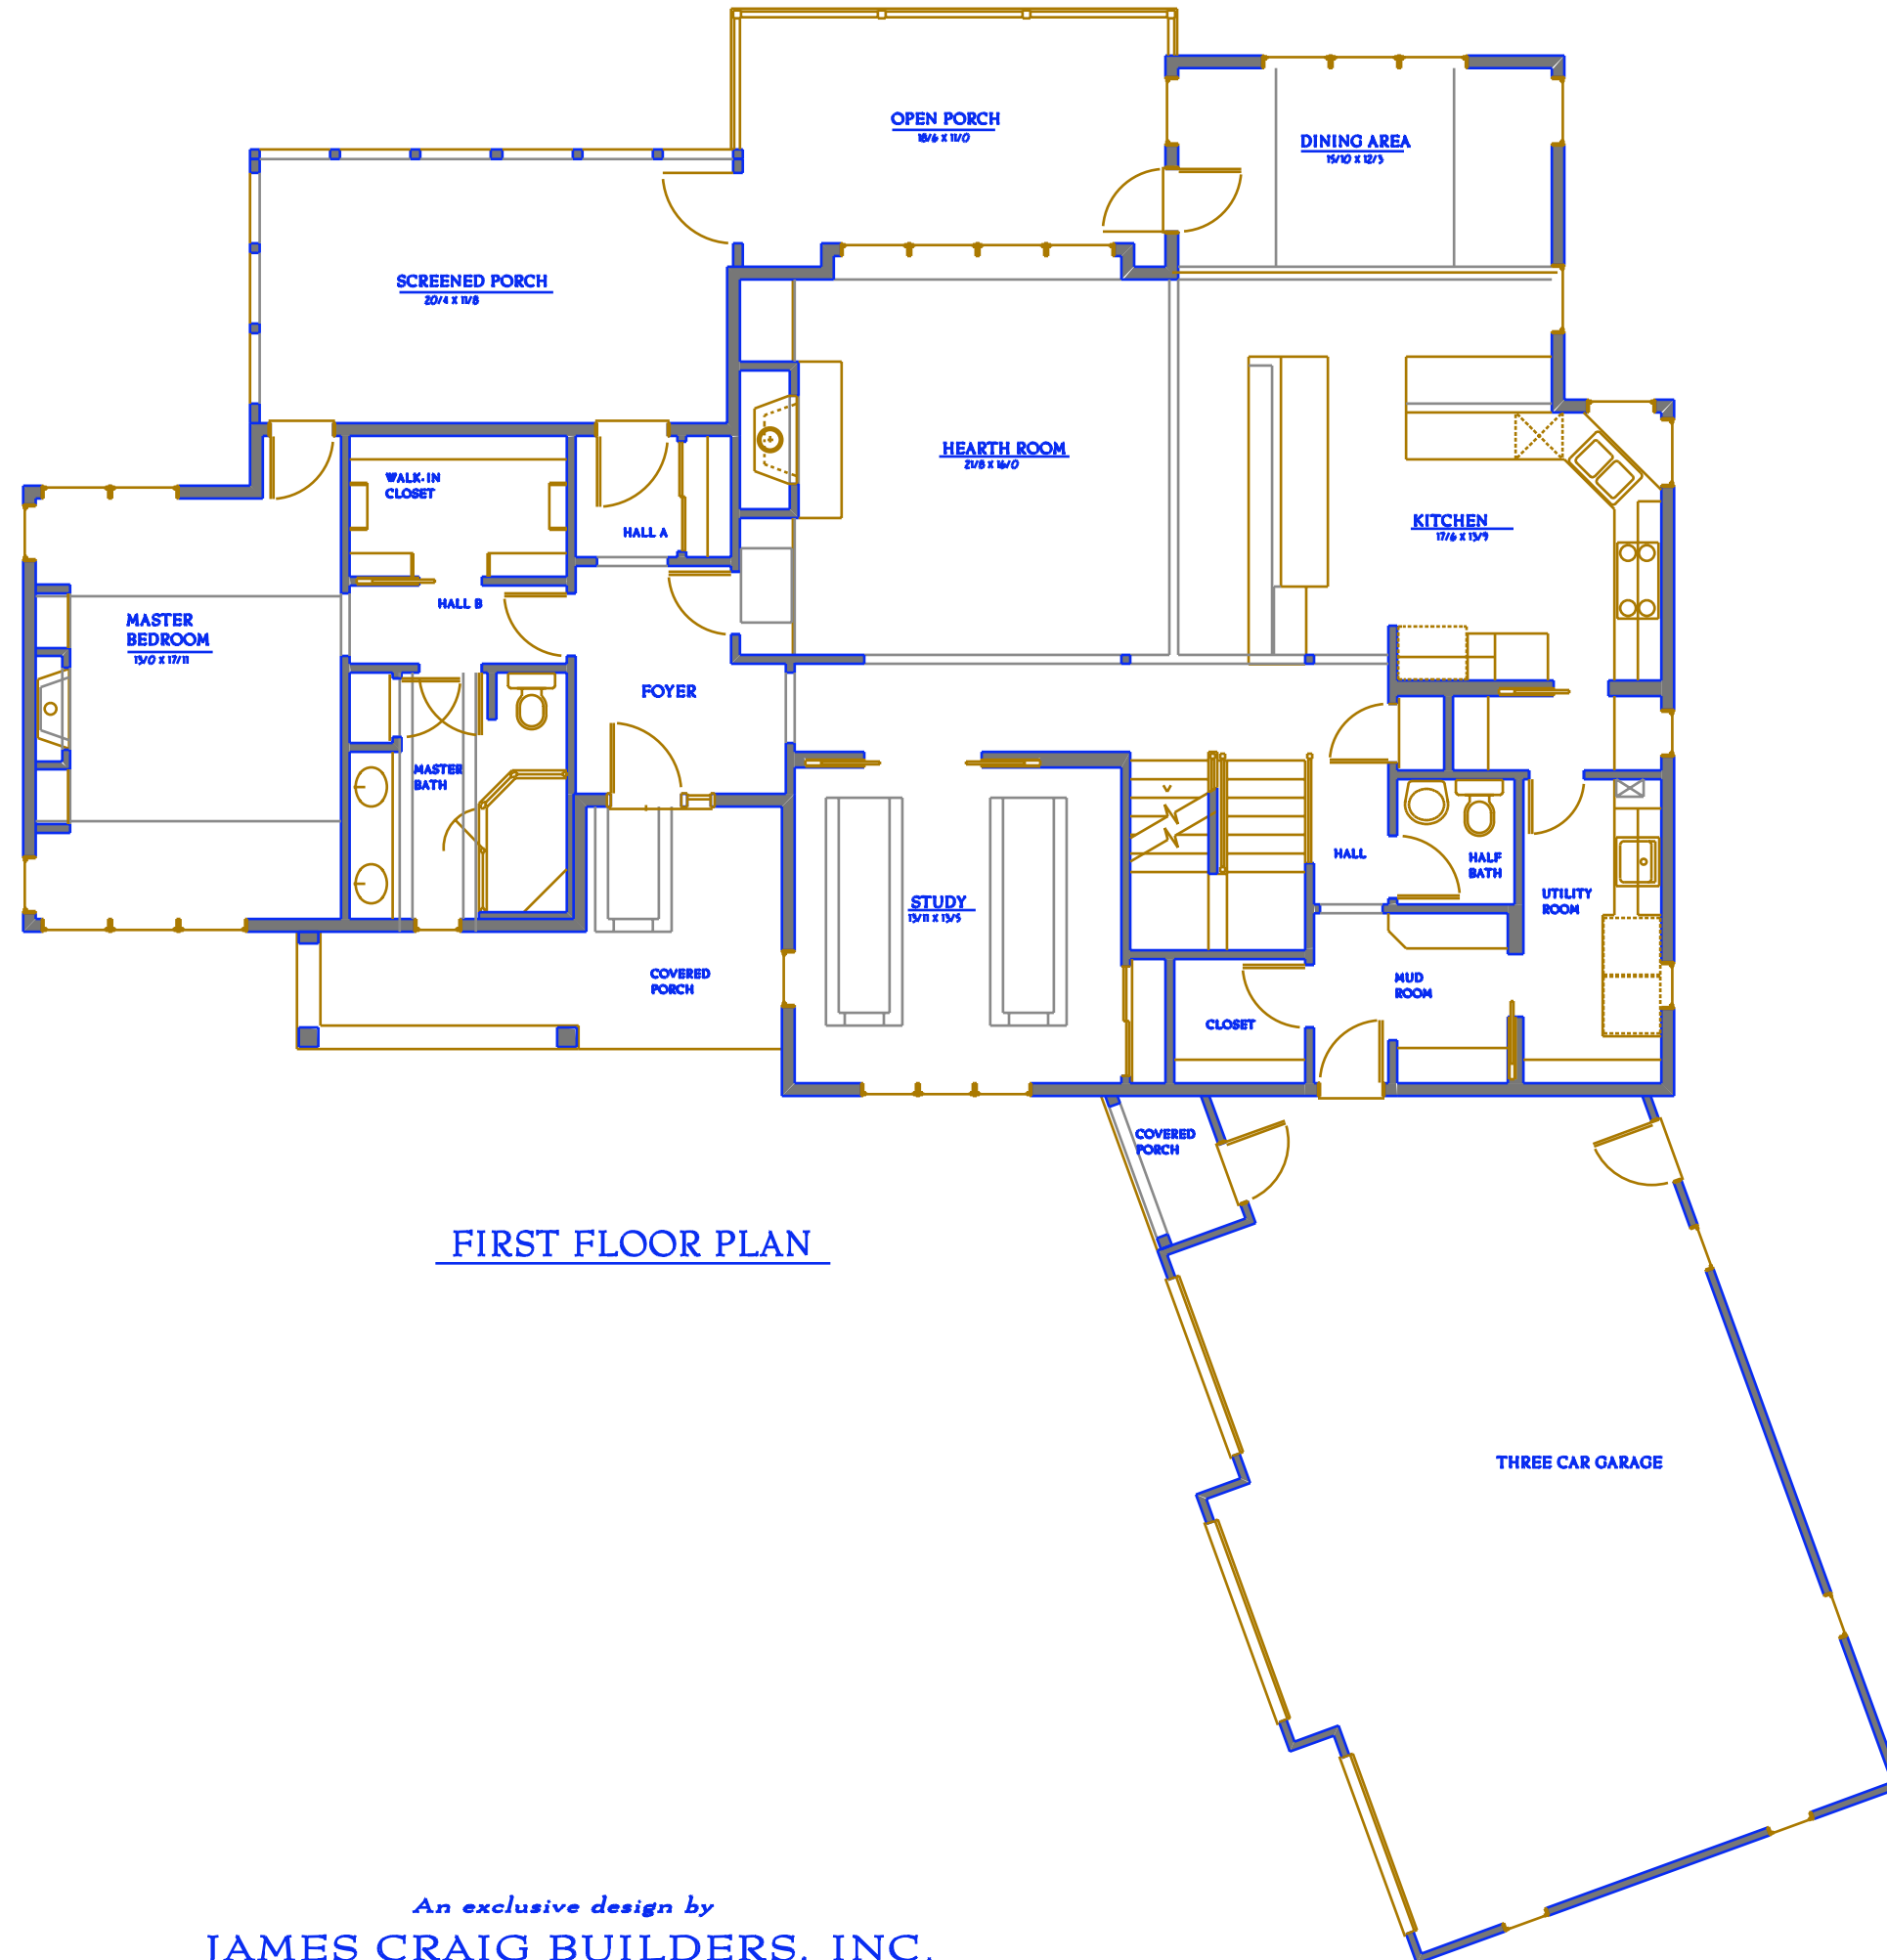

FIRST FLOOR PLAN

THREE CAR GARAGE


An exclusive design by
JAMES CRAIG BUILDERS, INC.
12229 WEST NORTH AVENUE WAUWATOSA, WI 53226

SQUARE FOOTAGE:

FIRST : 2,115
SECOND: 875
TOTAL: 2,990

1/1
SCALE: 1/8" = 1' - 0"
ROOM DIMENSIONS
ARE APPROXIMATE

HENRICHS
Page 4

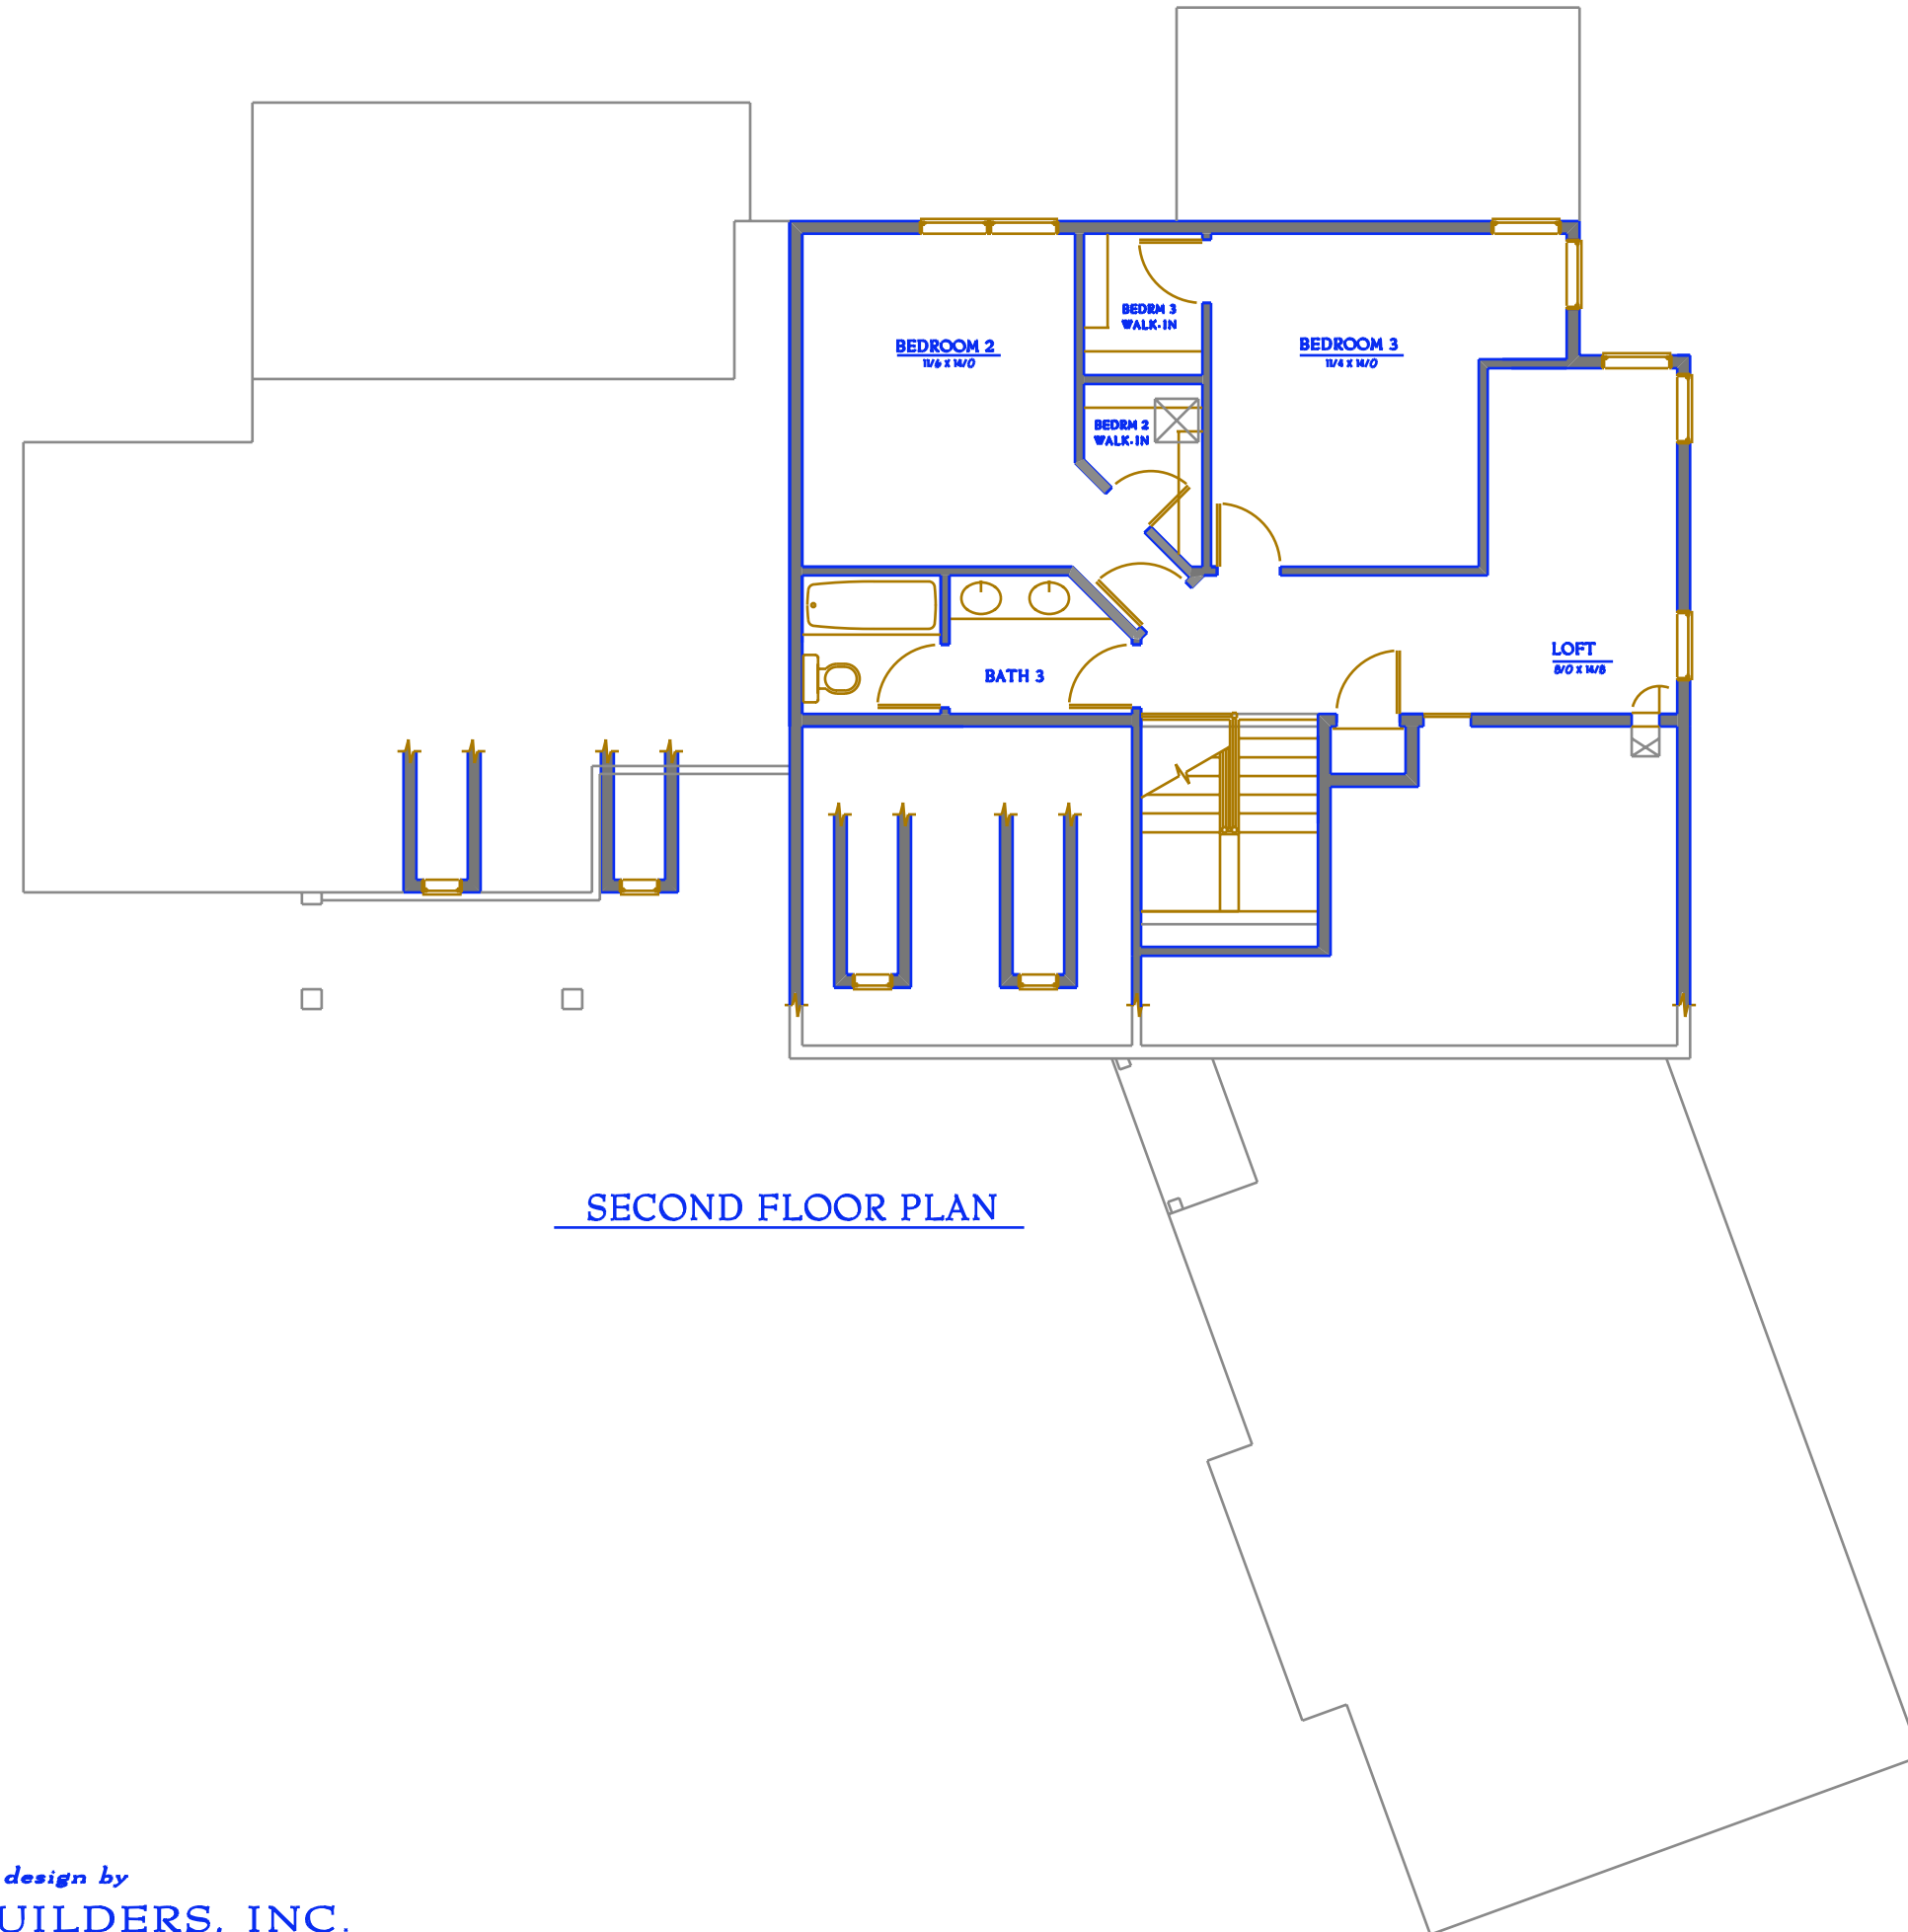

SECOND FLOOR PLAN