



FRONT ELEVATION

SCALE: 3/16" = 1'-0"

Customer: Ranch Plan


Model: Custom

Date: 8-17-2010

Rev.Date:

DESIGNED & BUILT BY
James Craig Builders Inc.
 12229 W NORTH AVE PHONE (414) 771-5563
 WAUWATOSA, WI 53226 FAX (414) 771-7522
 www.jamescraigbuilders.com

COPYRIGHT 2008 JAMES CRAIG BUILDERS INC.
 IT IS UNLAWFUL FOR ANYONE TO USE OR
 REPRODUCE BY ANY MEANS ALL OR ANY
 PORTION OF THESE CONSTRUCTION DOCUMENTS
 WITHOUT THE EXPRESSED WRITTEN PERMISSION
 OF JAMES CRAIG BUILDERS INC.
 JAMES CRAIG BUILDERS INC. RESERVES THE RIGHT TO
 USE ALL OR PARTS OF THE PLANS IN THE FUTURE

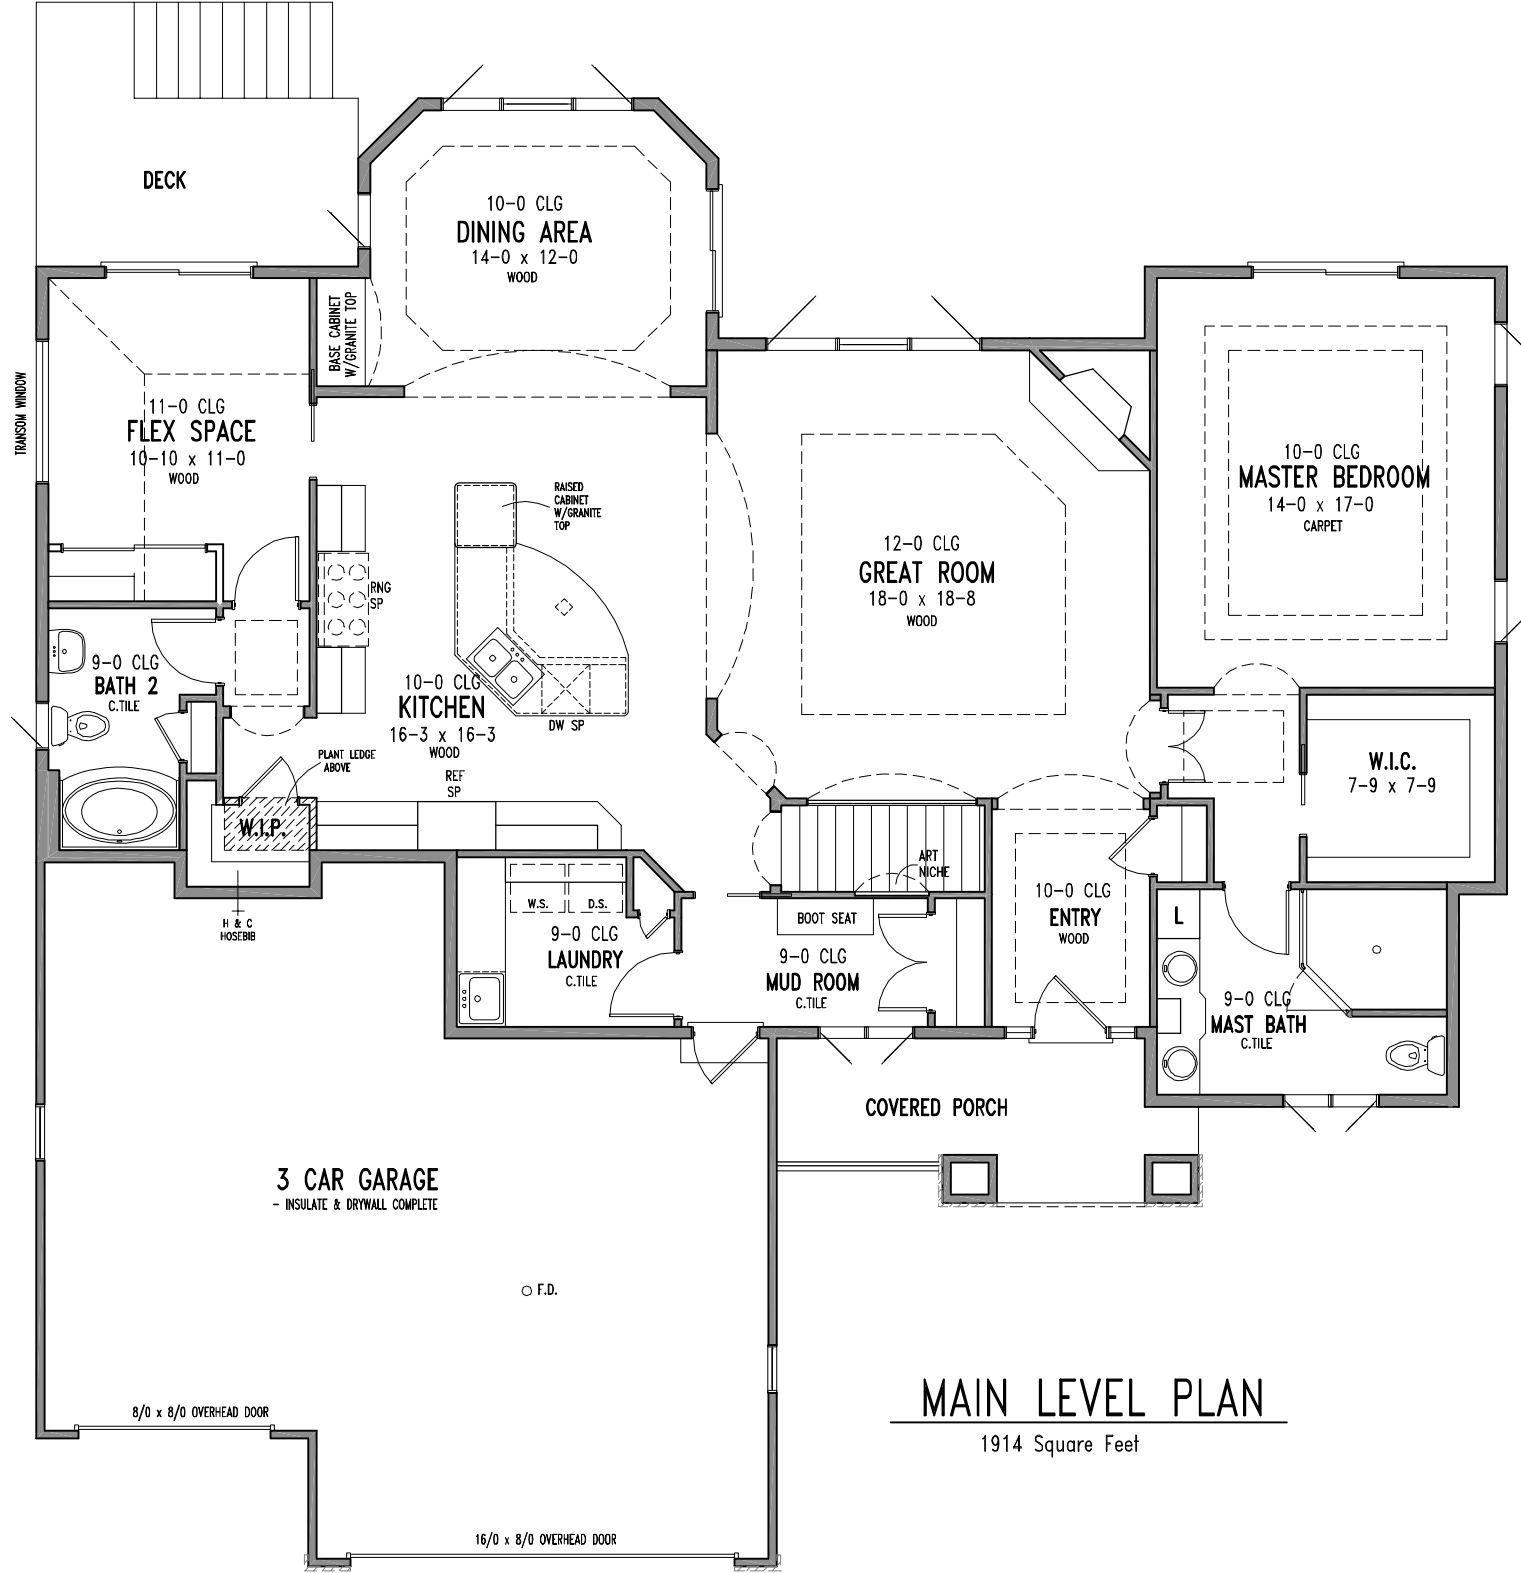

MAIN LEVEL PLAN
1914 Square Feet

SCALE: 1/8" = 1'-0"

Customer: Ranch Plan


Model: Custom

Date: 8-4-2010

Rev. Date:

DESIGNED & BUILT BY
James Craig Builders Inc.
12229 W NORTH AVE
WAUWATOSA, WI 53226
PHONE (414) 771-5563
FAX (414) 771-7522
www.jamescraigbuilders.com

COPYRIGHT 2008 JAMES CRAIG BUILDERS INC.
IT IS UNLAWFUL FOR ANYONE TO USE OR
REPRODUCE BY ANY MEANS ALL OR ANY
PORTION OF THESE CONSTRUCTION DOCUMENTS
WITHOUT THE EXPRESSED WRITTEN PERMISSION
OF JAMES CRAIG BUILDERS INC.
JAMES CRAIG BUILDERS INC. RESERVES THE RIGHT TO
USE ALL OR PARTS OF THE PLANS IN THE FUTURE

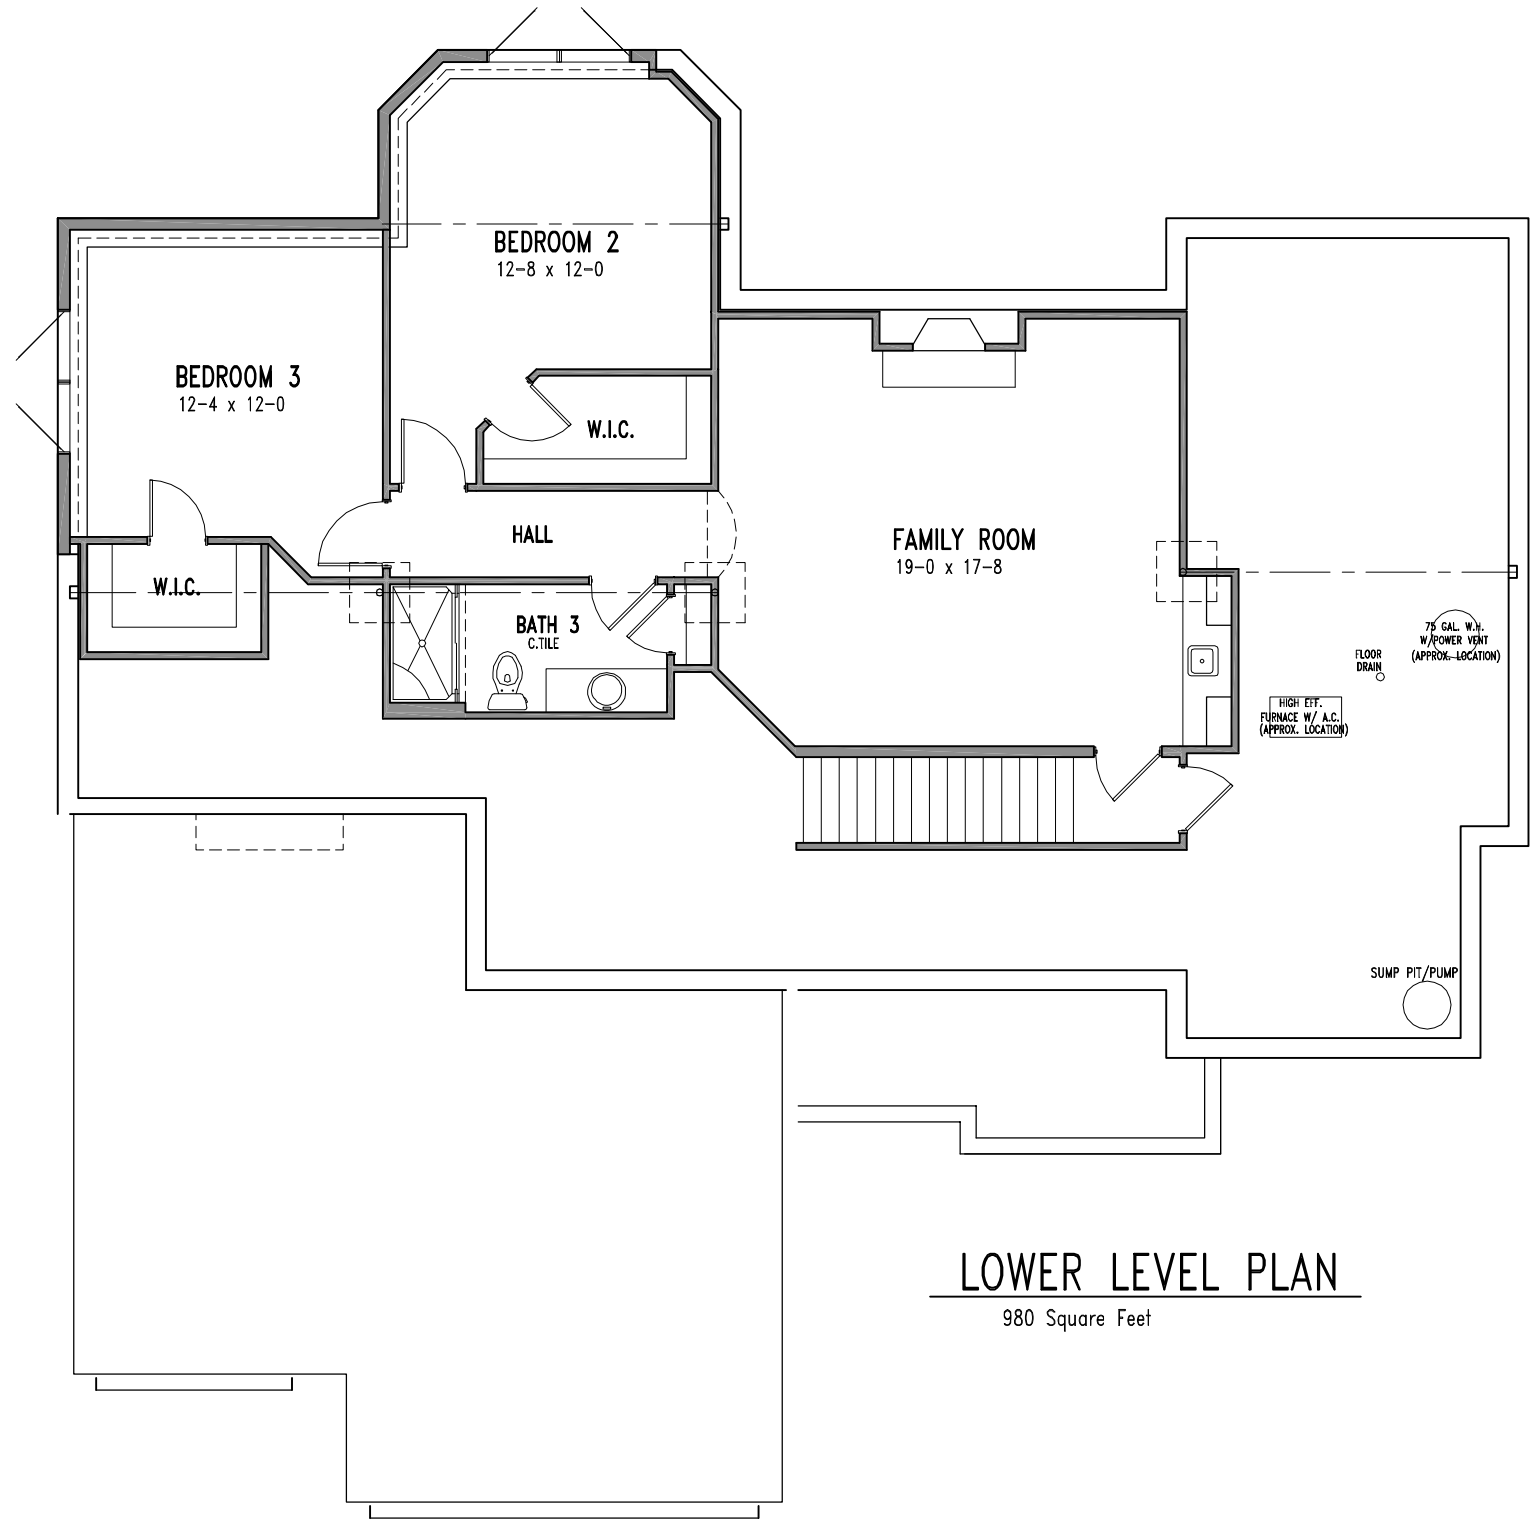

LOWER LEVEL PLAN
980 Square Feet

SCALE: 1/8" = 1'-0"

Customer: Ranch Plan

Model: Custom

Date: 8-4-2010

Rev. Date: .

DESIGNED & BUILT BY
James Craig Builders Inc.
 12229 W NORTH AVE PHONE (414) 771-5563
 WAUWATOSA, WI 53226 FAX (414) 771-7522
 www.jamescraigbuilders.com

COPYRIGHT 2008 JAMES CRAIG BUILDERS INC.
 IT IS UNLAWFUL FOR ANYONE TO USE OR
 REPRODUCE BY ANY MEANS ALL OR ANY
 PORTION OF THESE CONSTRUCTION DOCUMENTS
 WITHOUT THE EXPRESSED WRITTEN PERMISSION
 OF JAMES CRAIG BUILDERS INC.
 JAMES CRAIG BUILDERS INC. RESERVES THE RIGHT TO
 USE ALL OR PARTS OF THE PLANS IN THE FUTURE