


SCALE: 1/8" = 1' - 0"  
ROOM DIMENSIONS  
ARE APPROXIMATE

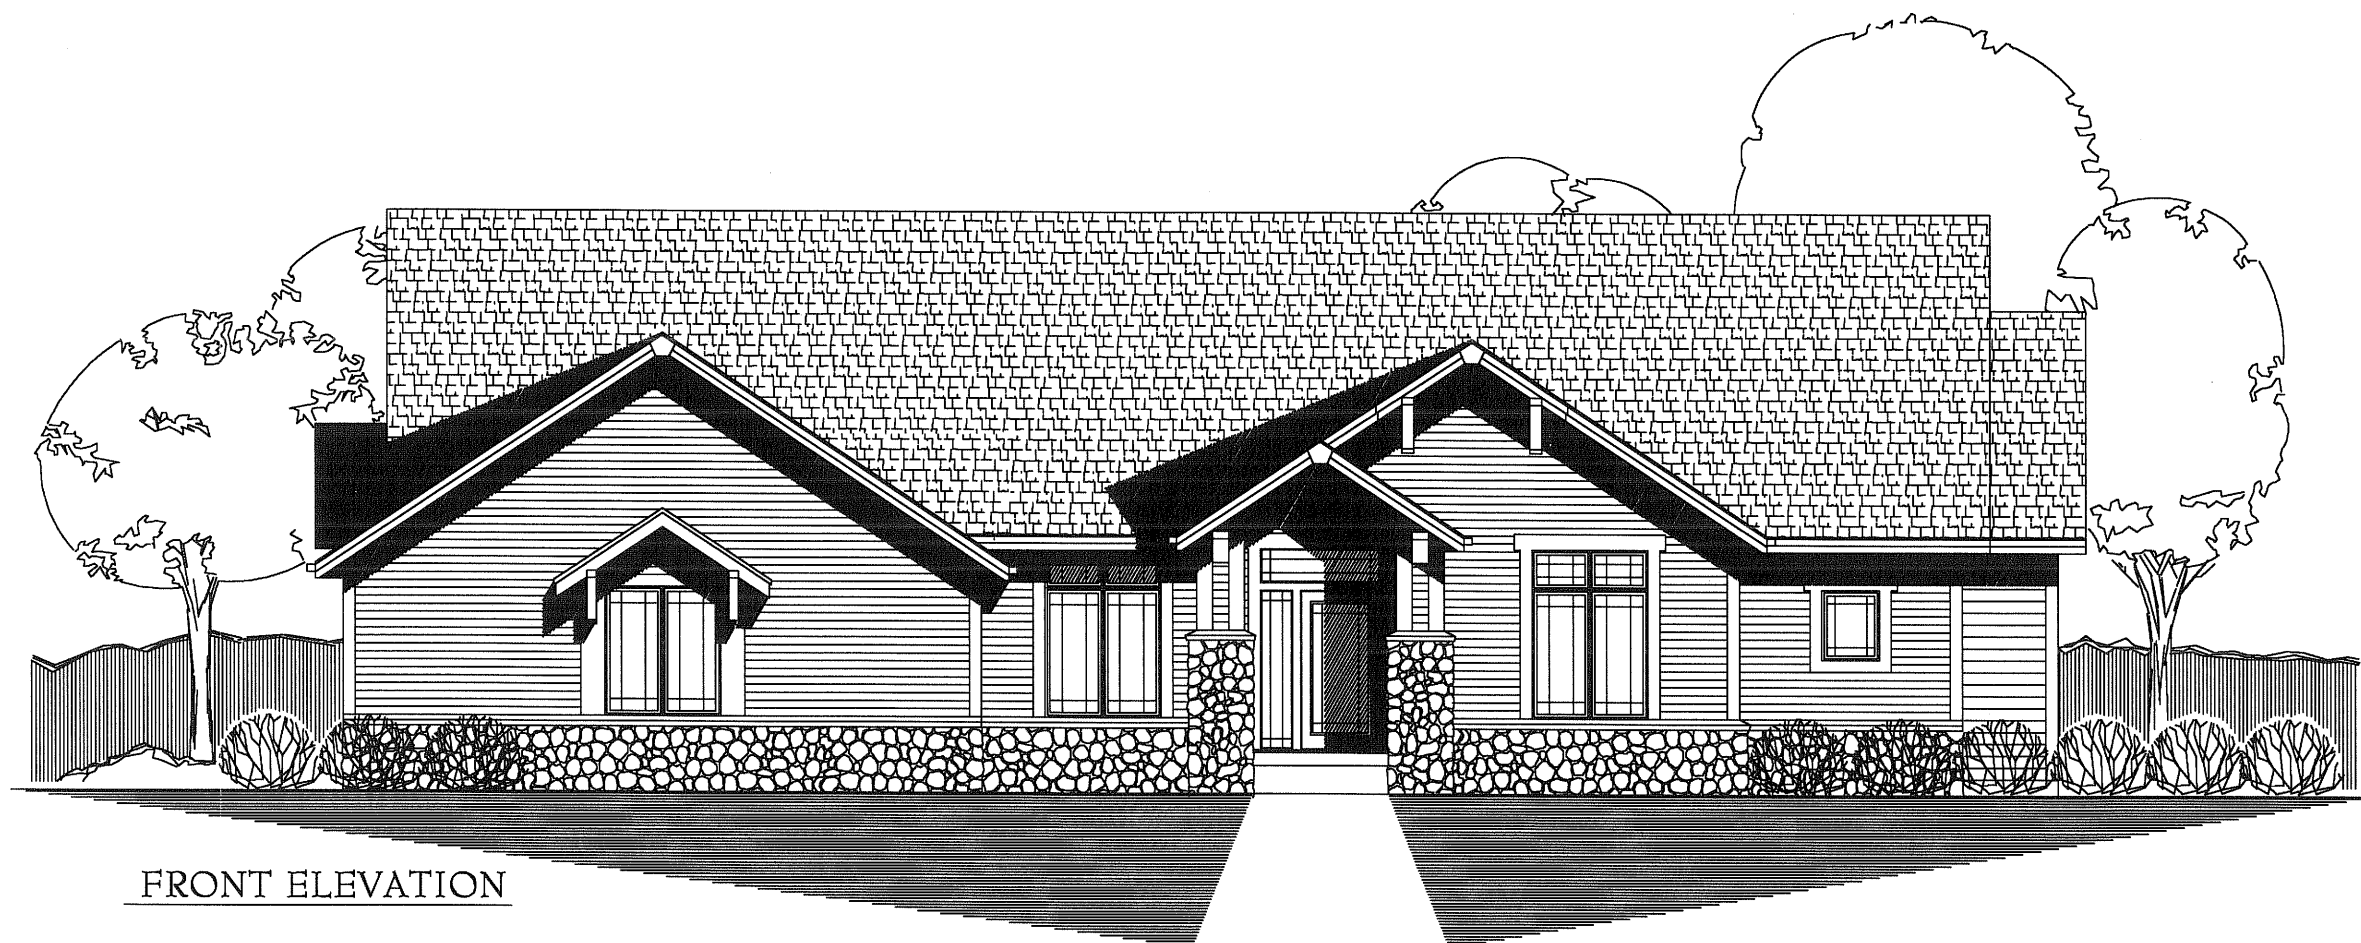

FRONT ELEVATION

*An exclusive design by*

**JAMES CRAIG BUILDERS, INC.**

12229 WEST NORTH AVENUE WAUWATOSA, WI 53226

SCALE: 1/8" = 1' - 0"  
ROOM DIMENSIONS  
ARE APPROXIMATE

SQUARE FOOTAGE:

FIRST : 2,690  
SECOND: NA  
LOWER LEVEL: NA  
TOTAL: 2,690



FIRST FLOOR PLAN

COPYRIGHT © 2003 WIKWOOD ASSOCIATES, INC. / JOB NO. 2000-42 / FINAL TWO / 21 MAR 2001 / PRINTED 28 OCT 2003

An exclusive design by  
**JAMES CRAIG BUILDERS, INC.**  
12229 WEST NORTH AVENUE WAUWATOSA, WI 53226