


FRONT ELEVATION

EXTERIOR MATERIALS

- 30yr DIMENSIONAL SHINGLES
- MIRATEK FASCIA & COMPOSITE SOFFITS
- CEMENT BRD. LAP SIDING W/ 5/8x6 MIRATEK CORNERS
- 3/4x MIRATEK TRIM @ FRONT ELEV. PER PLAN
- 3/4x MIRATEK WINDOW/DOOR TRIM @ SIDES/BACK ELEVATION
- 2x R.S. CEDAR LIGHT FIXTURE BLOCKS
- MFG. THIN STONE VENEER PER PLAN

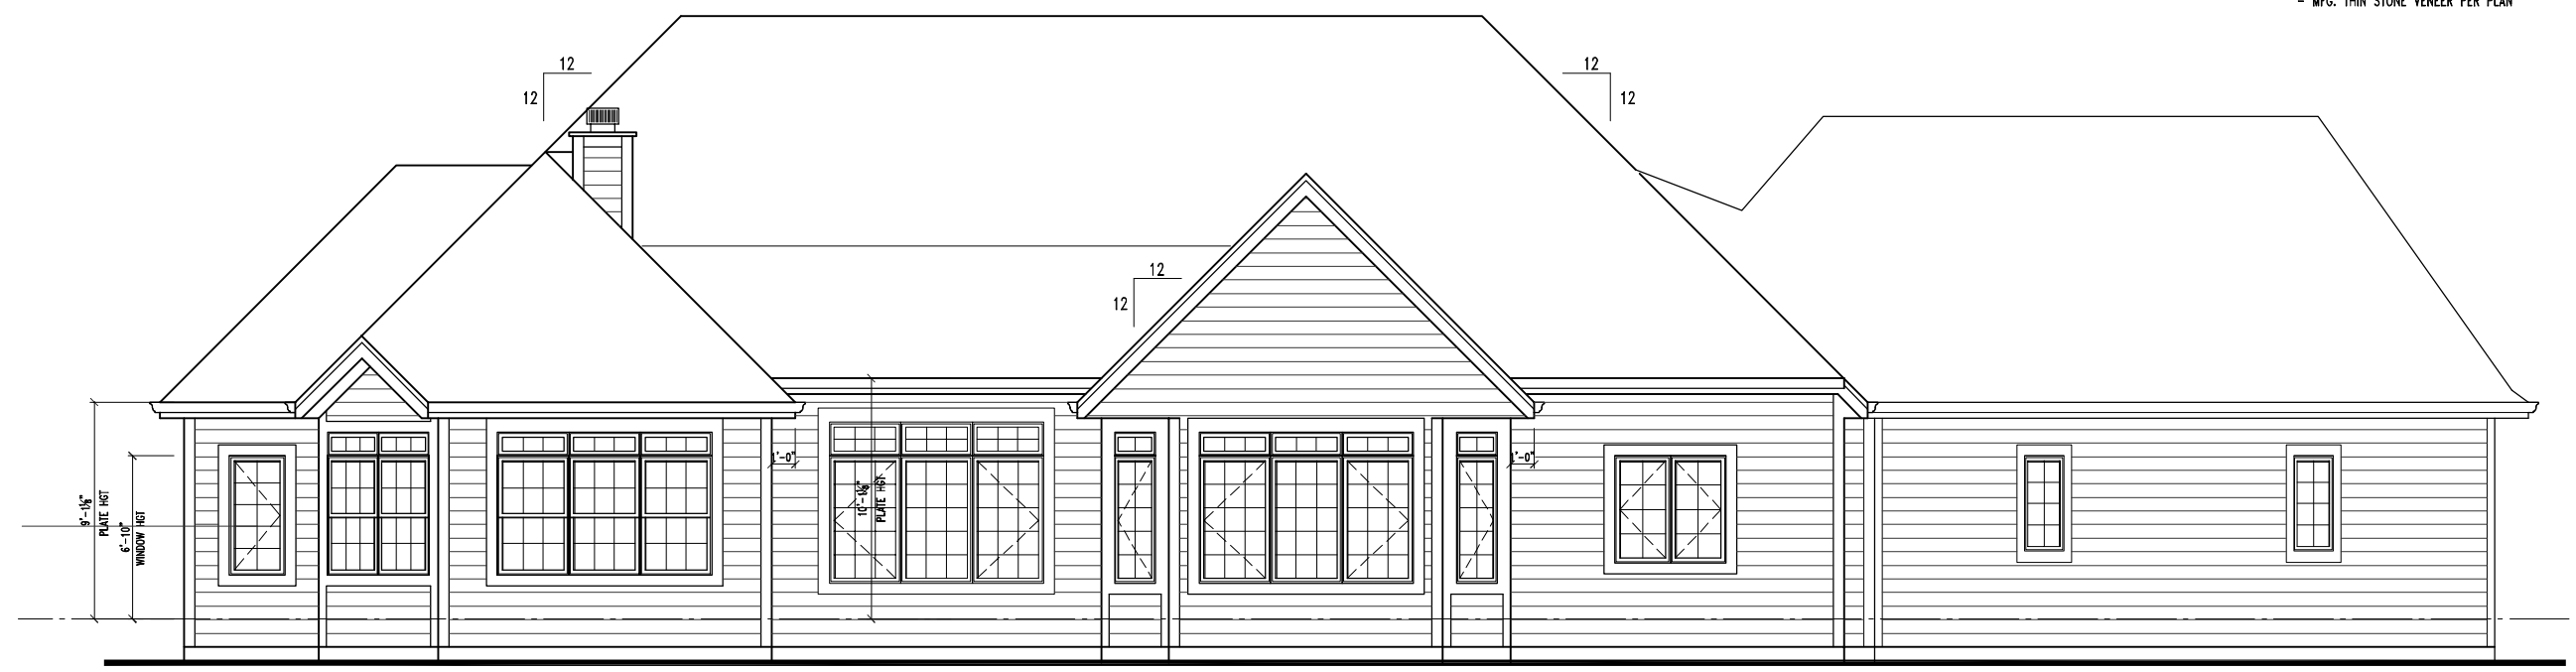

BACK ELEVATION


SCALE: 1/8" = 1'-0"

COPYRIGHT 2008 JAMES CRAIG BUILDERS INC.
 IT IS UNLAWFUL FOR ANYONE TO USE OR
 REPRODUCE BY ANY MEANS ALL OR ANY
 PORTION OF THESE CONSTRUCTION DOCUMENTS
 WITHOUT THE EXPRESSED WRITTEN PERMISSION
 OF JAMES CRAIG BUILDERS INC.
 JAMES CRAIG BUILDERS INC. RESERVES THE RIGHT TO
 USE ALL OR PARTS OF THE PLANS IN THE FUTURE

DESIGNED & BUILT BY
James Craig Builders Inc.
 12229 W NORTH AVE PHONE (414) 771-5563
 WAUWATOSA, WI 53226 FAX (414) 771-7522
 www.jamescraigbuilders.com

Model: The Greenbriar

Date: 9-21-2010 Rev.Date:

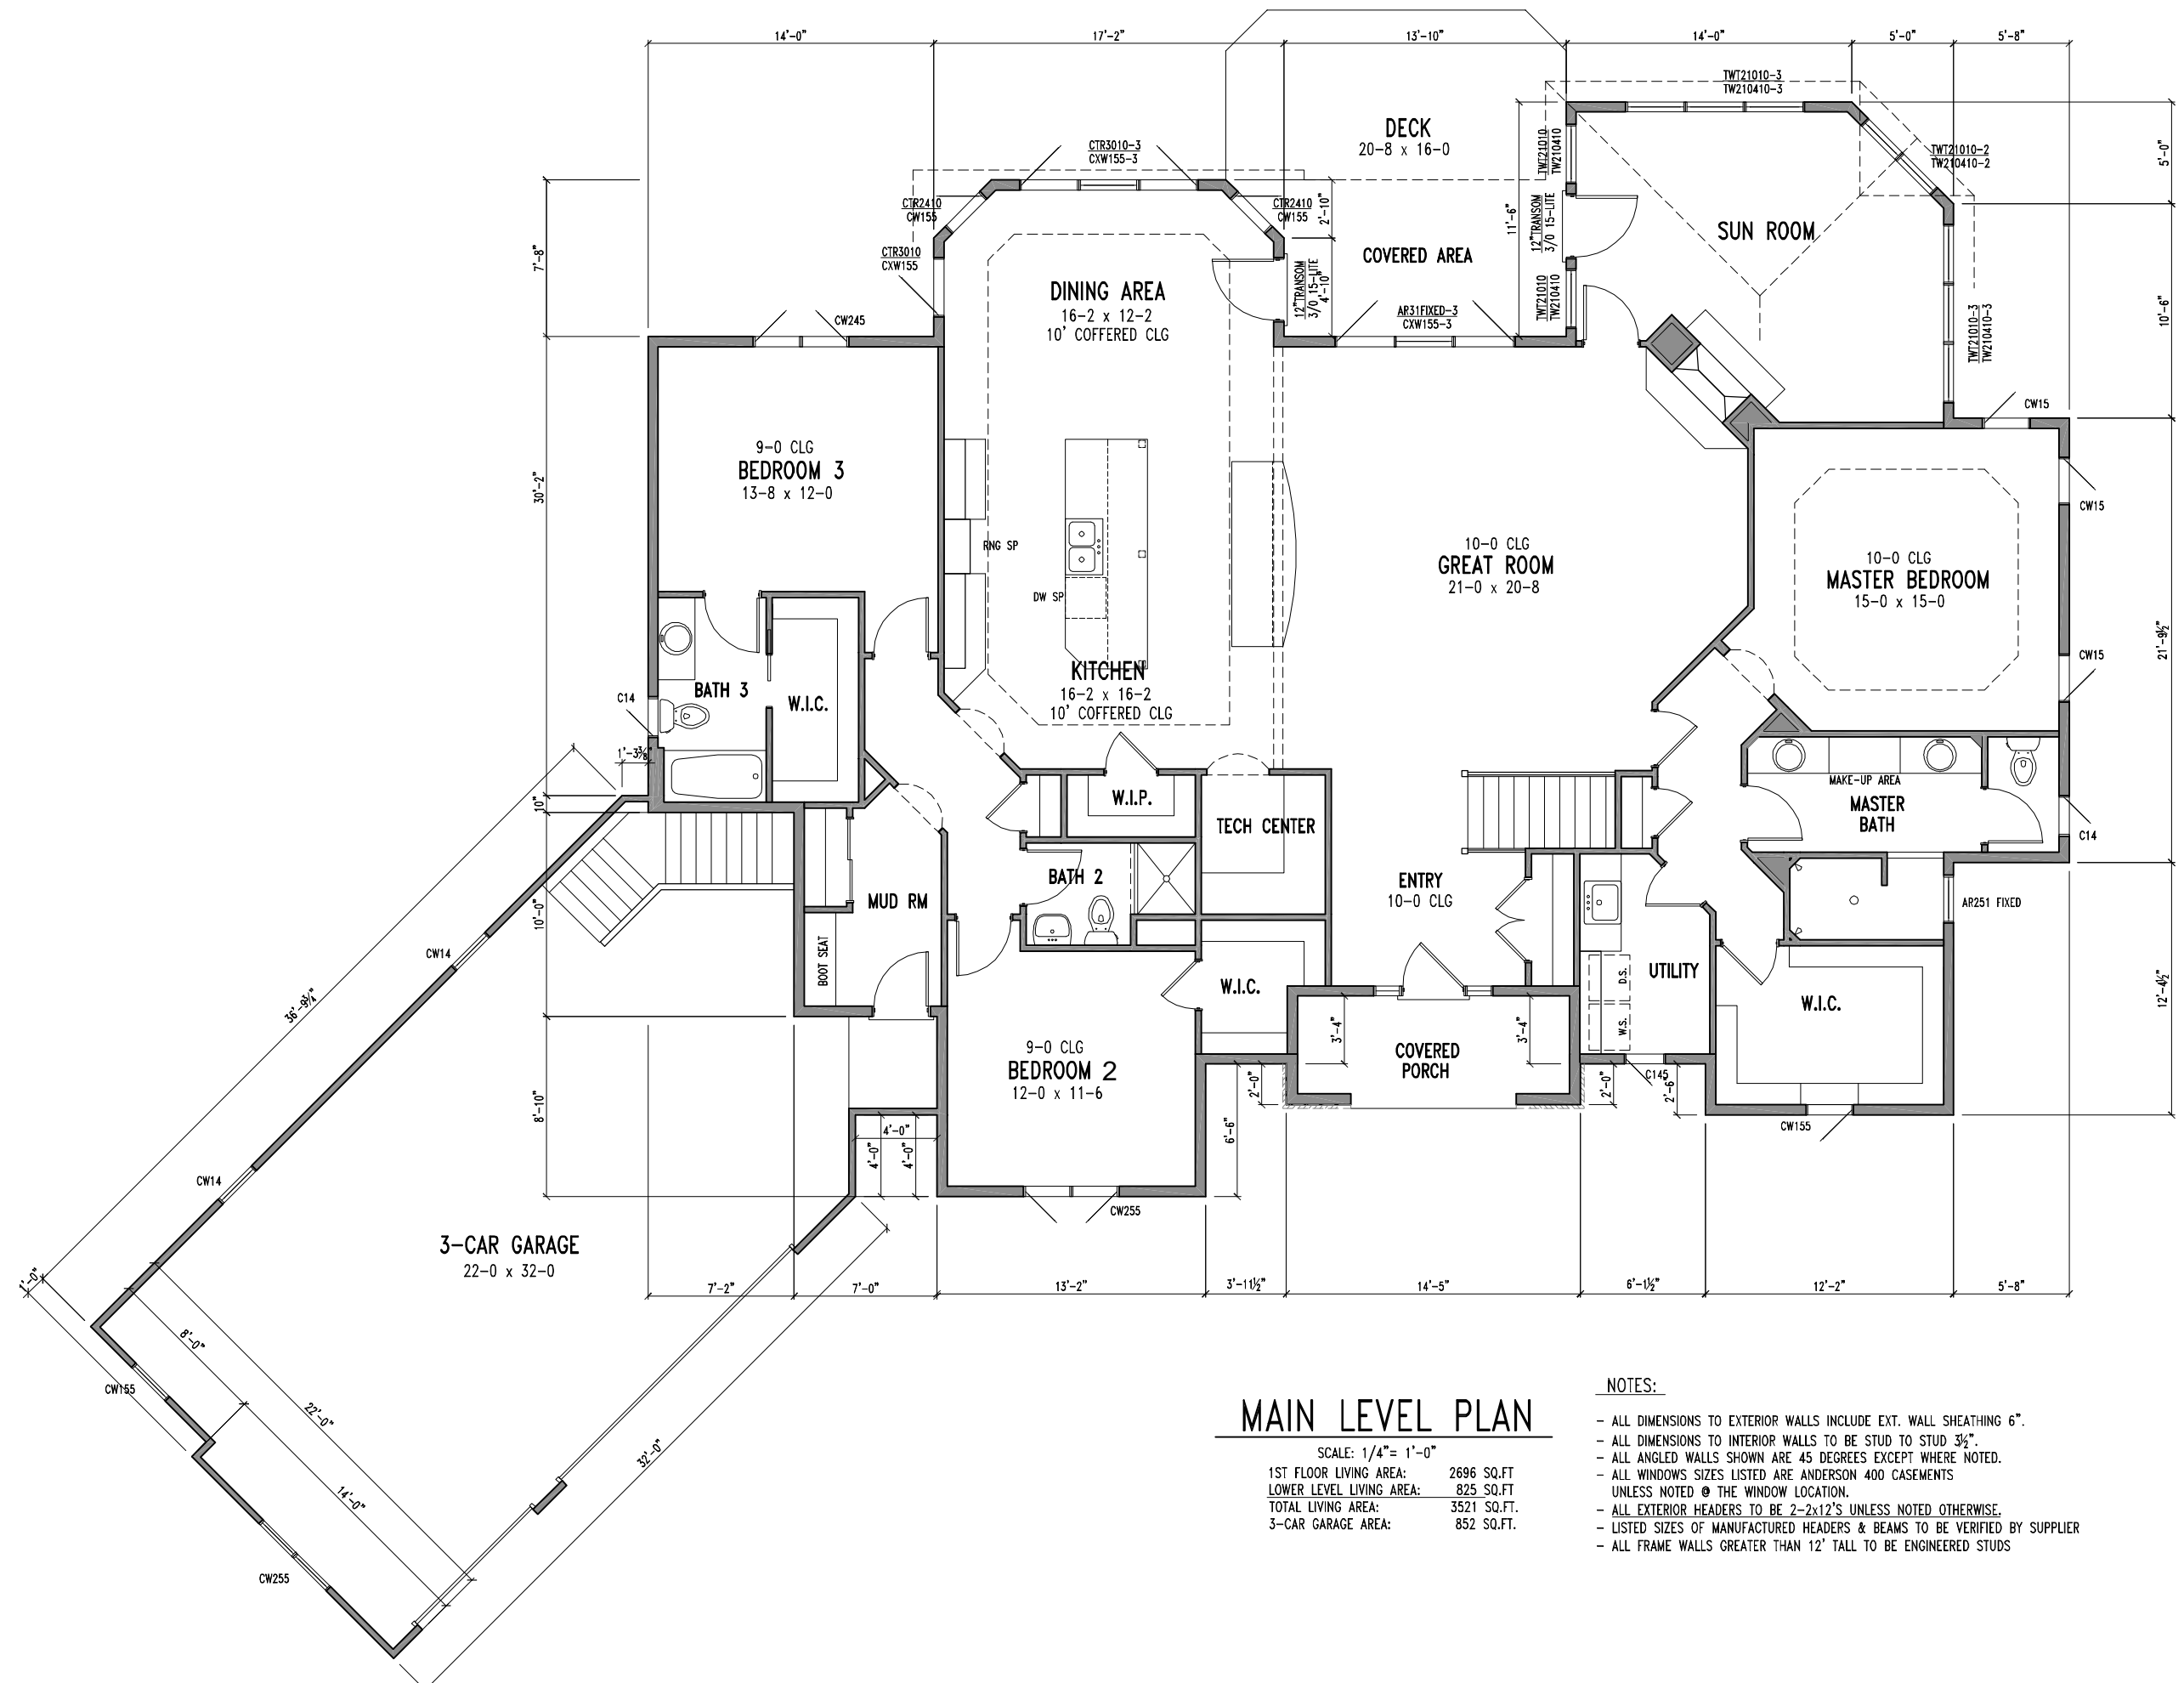

MAIN LEVEL PLAN

SCALE: 1/4" = 1'-0"
 1ST FLOOR LIVING AREA: 2696 SQ.FT
 LOWER LEVEL LIVING AREA: 825 SQ.FT
 TOTAL LIVING AREA: 3521 SQ.FT.
 3-CAR GARAGE AREA: 852 SQ.FT.

NOTES:


- ALL DIMENSIONS TO EXTERIOR WALLS INCLUDE EXT. WALL SHEATHING 6".
- ALL DIMENSIONS TO INTERIOR WALLS TO BE STUD TO STUD 3/4".
- ALL ANGLED WALLS SHOWN ARE 45 DEGREES EXCEPT WHERE NOTED.
- ALL WINDOWS SIZES LISTED ARE ANDERSON 400 CASEMENTS UNLESS NOTED @ THE WINDOW LOCATION.
- ALL EXTERIOR HEADERS TO BE 2-2x12'S UNLESS NOTED OTHERWISE.
- LISTED SIZES OF MANUFACTURED HEADERS & BEAMS TO BE VERIFIED BY SUPPLIER
- ALL FRAME WALLS GREATER THAN 12' TALL TO BE ENGINEERED STUDS

SCALE: 1/8" = 1'-0"


COPYRIGHT 2008 JAMES CRAIG BUILDERS INC. IT IS UNLAWFUL FOR ANYONE TO USE OR REPRODUCE BY ANY MEANS ALL OR ANY PORTION OF THESE CONSTRUCTION DOCUMENTS WITHOUT THE EXPRESSED WRITTEN PERMISSION OF JAMES CRAIG BUILDERS INC. JAMES CRAIG BUILDERS INC. RESERVES THE RIGHT TO USE ALL OR PARTS OF THE PLANS IN THE FUTURE

DESIGNED & BUILT BY
James Craig Builders Inc.
 12229 W NORTH AVE PHONE (414) 771-5563
 WAUWATOSA, WI 53226 FAX (414) 771-7522
 www.jamescraigbuilders.com

Model: The Greenbriar
 Date: 9-21-2010 Rev.Date:

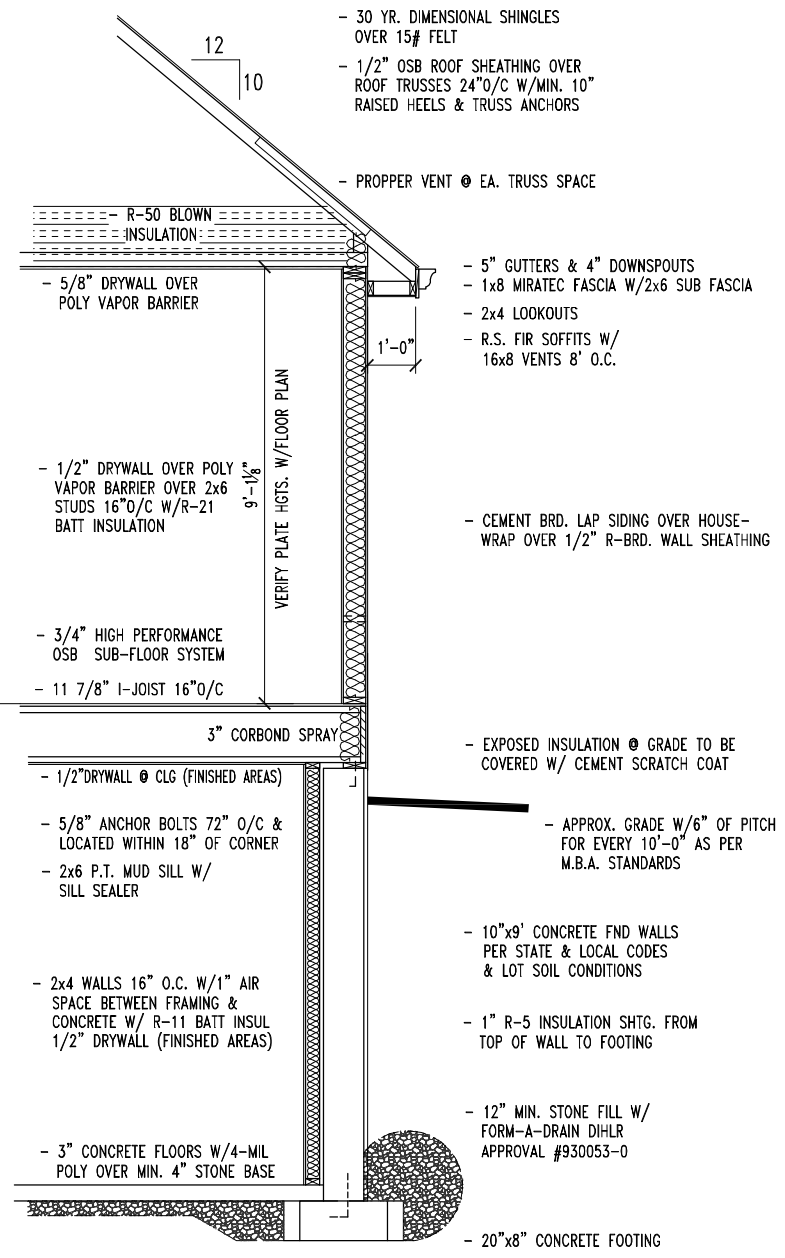

TYPICAL WALL SECTION

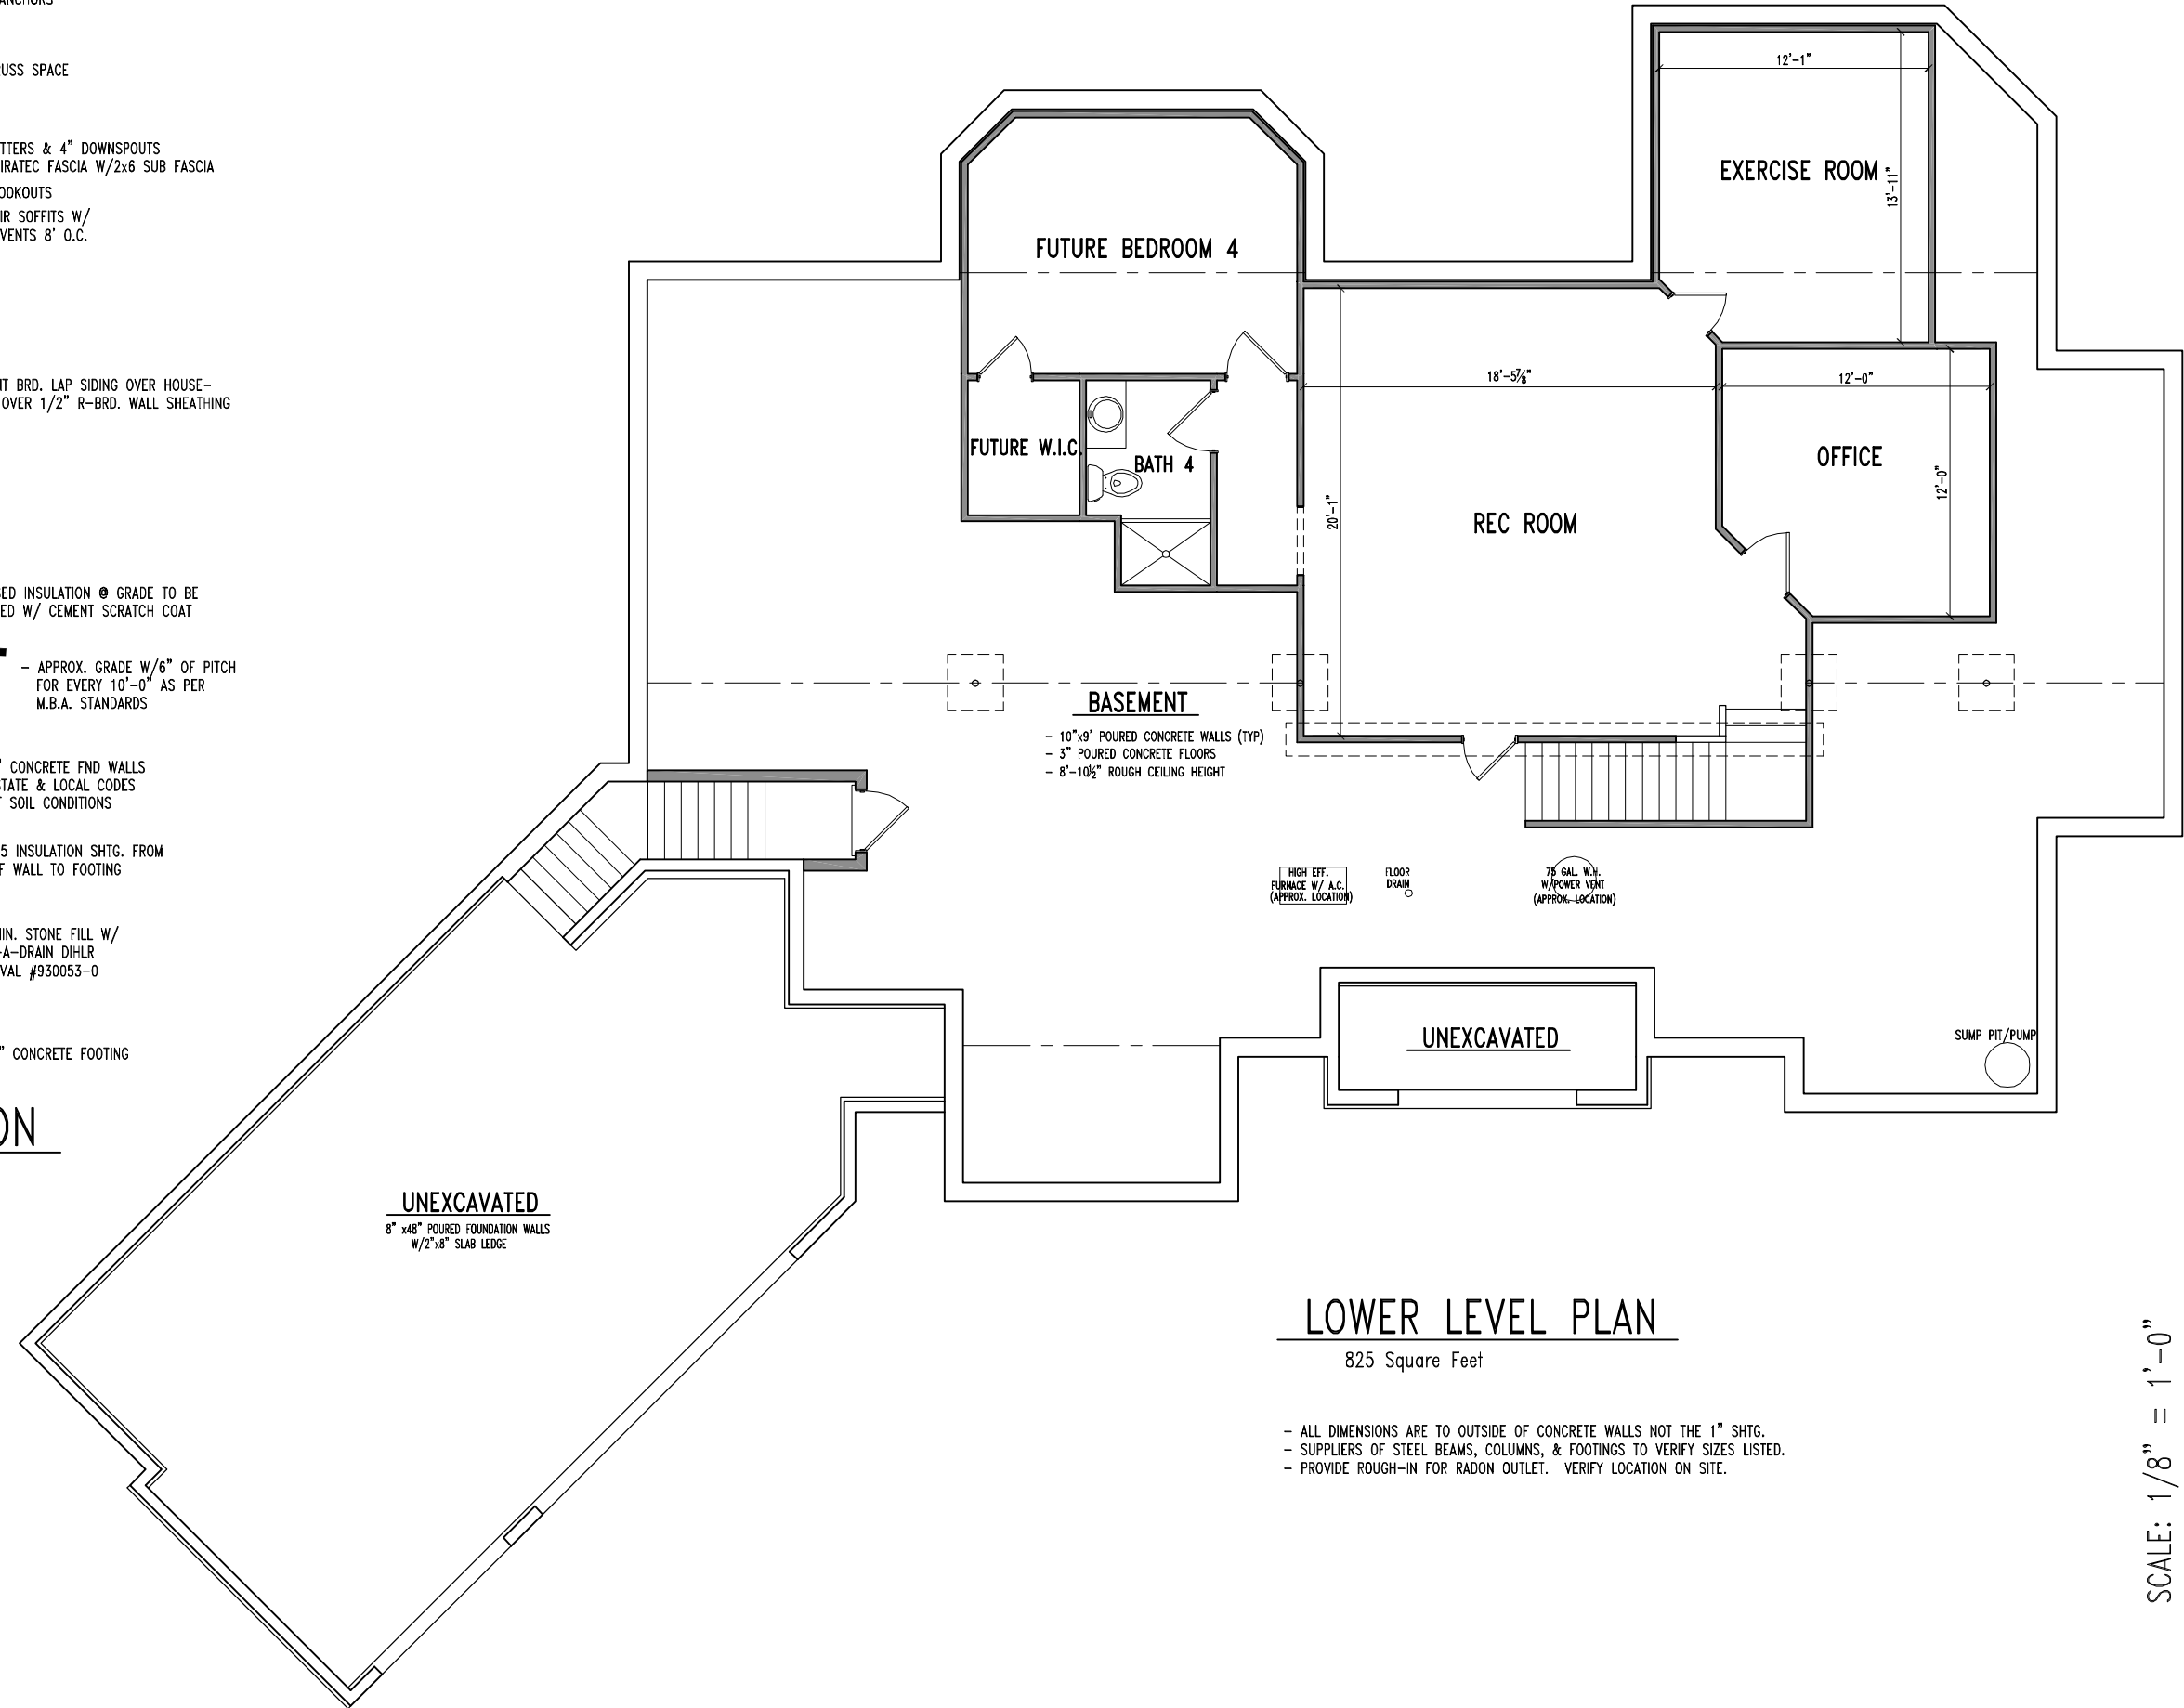

LOWER LEVEL PLAN

825 Square Feet

- ALL DIMENSIONS ARE TO OUTSIDE OF CONCRETE WALLS NOT THE 1" SHTG.
- SUPPLIERS OF STEEL BEAMS, COLUMNS, & FOOTINGS TO VERIFY SIZES LISTED.
- PROVIDE ROUGH-IN FOR RADON OUTLET. VERIFY LOCATION ON SITE.

SCALE: 1/8" = 1'-0"

COPYRIGHT 2008 JAMES CRAIG BUILDERS INC.
IT IS UNLAWFUL FOR ANYONE TO USE OR REPRODUCE BY ANY MEANS ALL OR ANY PORTION OF THESE CONSTRUCTION DOCUMENTS WITHOUT THE EXPRESSED WRITTEN PERMISSION OF JAMES CRAIG BUILDERS INC.
JAMES CRAIG BUILDERS INC. RESERVES THE RIGHT TO USE ALL OR PARTS OF THE PLANS IN THE FUTURE

DESIGNED & BUILT BY
James Craig Builders Inc.
12229 W NORTH AVE
WAUKATOSA, WI 53226
PHONE (414) 771-5563
FAX (414) 771-7522
www.jamescraigbuilders.com

Model: The Greenbriar
Date: 9-21-2010
Rev.Date: